


毛铺劲牌排水地块土方计算网格图  
3311.046-571.328

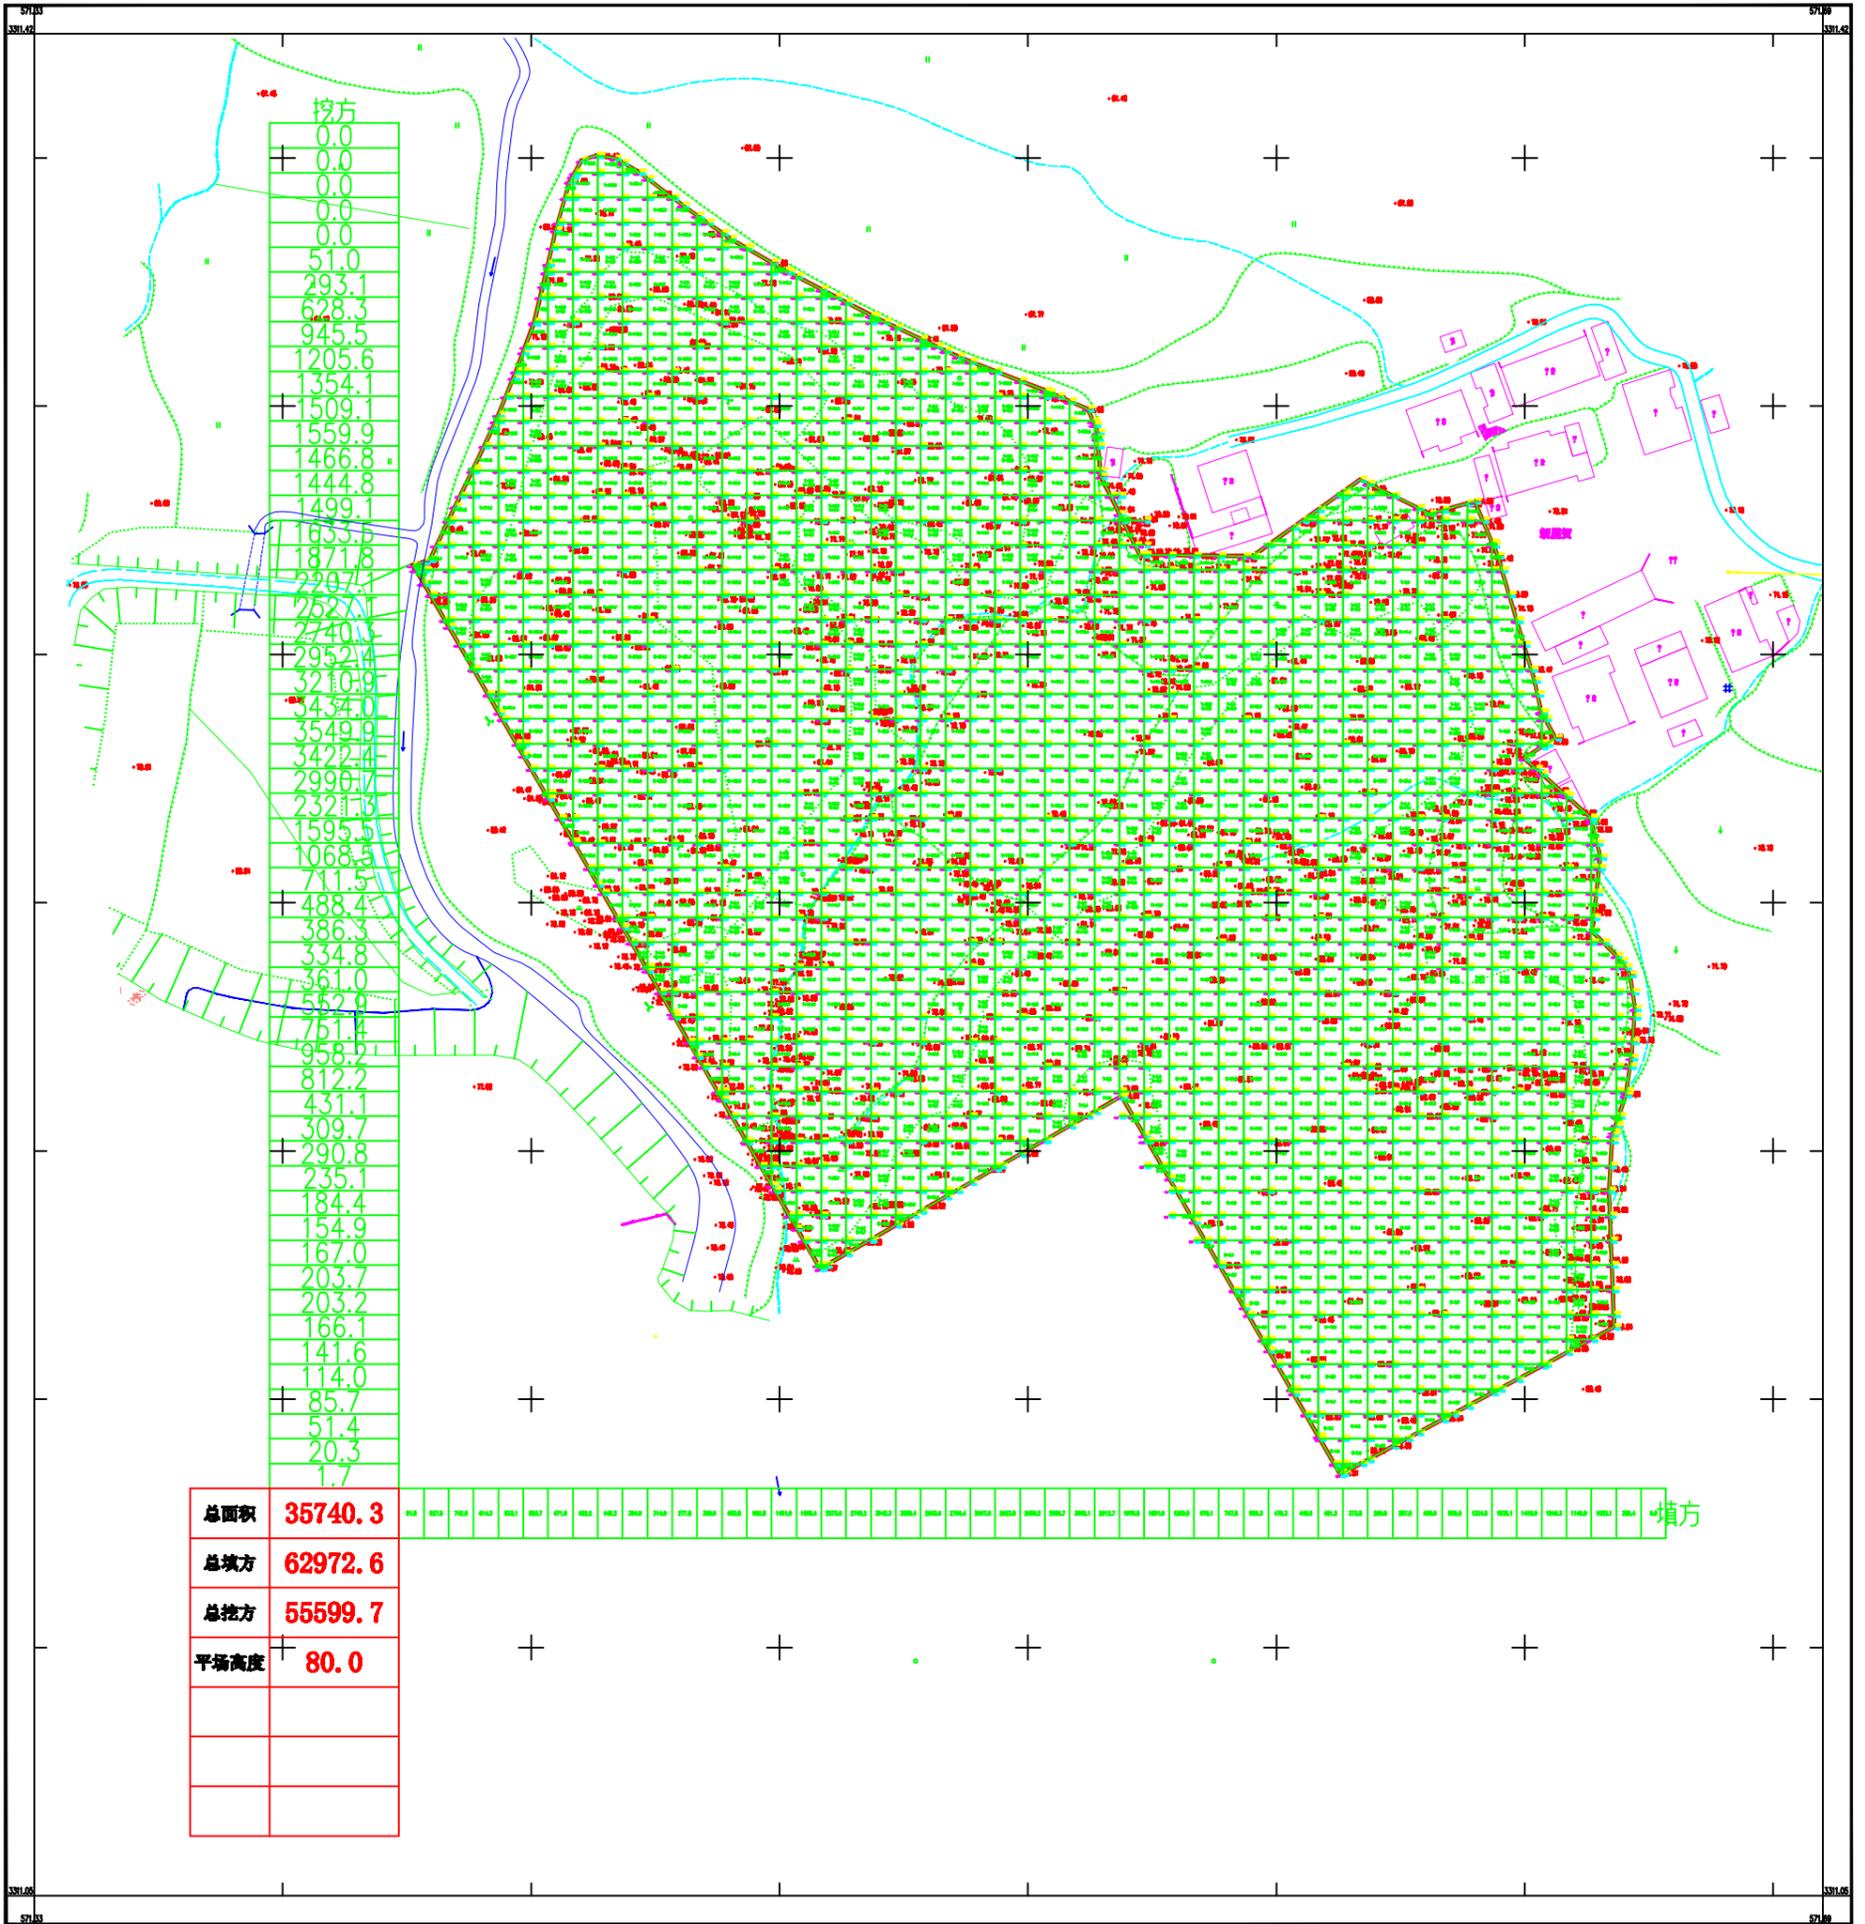

2000??????  
1985??????  
GB/T20257.1-2017????????  
2026T01??

1:800

设计单位:  
审核人: