

宗地图

单位: m

宗地代码:


所在图幅号: 3325.75-38595.00

土地权利人: 大冶市经创资产经营有限公司

宗地面积: 5560.86m²

界址点坐标表

点号	X	Y	边长
J1	3326027.415	38595050.547	
J2	3326015.789	38595072.274	24.64
J3	3326015.955	38595072.364	0.19
J4	3326015.632	38595072.940	0.66
J5	3326013.742	38595076.452	3.99
J6	3326013.436	38595077.042	0.66
J7	3326013.261	38595076.950	0.20
J8	3326003.163	38595095.936	21.50
J9	3325984.087	38595085.336	21.82
J10	3325977.757	38595081.826	7.24
J11	3325976.228	38595080.978	1.75
J12	3325975.127	38595082.717	2.06
J13	3325962.903	38595075.826	14.03
J14	3325964.940	38595072.238	4.13
J15	3325964.727	38595072.117	0.24
J16	3325964.774	38595072.036	0.09
J17	3325939.553	38595057.839	28.94
J18	3325933.010	38595054.138	7.52
J19	3325906.271	38595039.171	30.64
J20	3325899.506	38595032.930	9.20
J21	3325910.681	38595015.091	21.05
J22	3325914.843	38595004.657	11.23
J23	3325915.631	38595002.265	2.52
J24	3325917.203	38595002.689	1.63
J25	3325916.743	38595000.020	2.71
J26	3325920.142	38594999.651	3.42
J27	3325922.128	38595000.132	2.04
J28	3325923.591	38594999.616	1.55
J29	3325938.021	38595006.738	16.09
J30	3325938.749	38595006.663	0.73
J31	3325954.707	38595015.042	18.02
J32	3325954.342	38595015.703	0.76
J33	3325960.724	38595019.235	7.29
J34	3325962.379	38595020.142	1.89
J35	3325986.657	38595033.539	27.73
J36	3325995.374	38595038.501	10.03
J37	3325995.631	38595038.618	0.28
J38	3325997.533	38595035.036	4.06
J39	3326001.552	38595037.170	4.55
J40	3326000.473	38595039.029	2.15
J41	3326001.477	38595039.595	1.15
J42	3326007.601	38595043.052	7.03
J43	3326009.026	38595040.331	3.07
J1	3326027.415	38595050.547	21.04
S=5560.86 平方米 合8.3413亩			

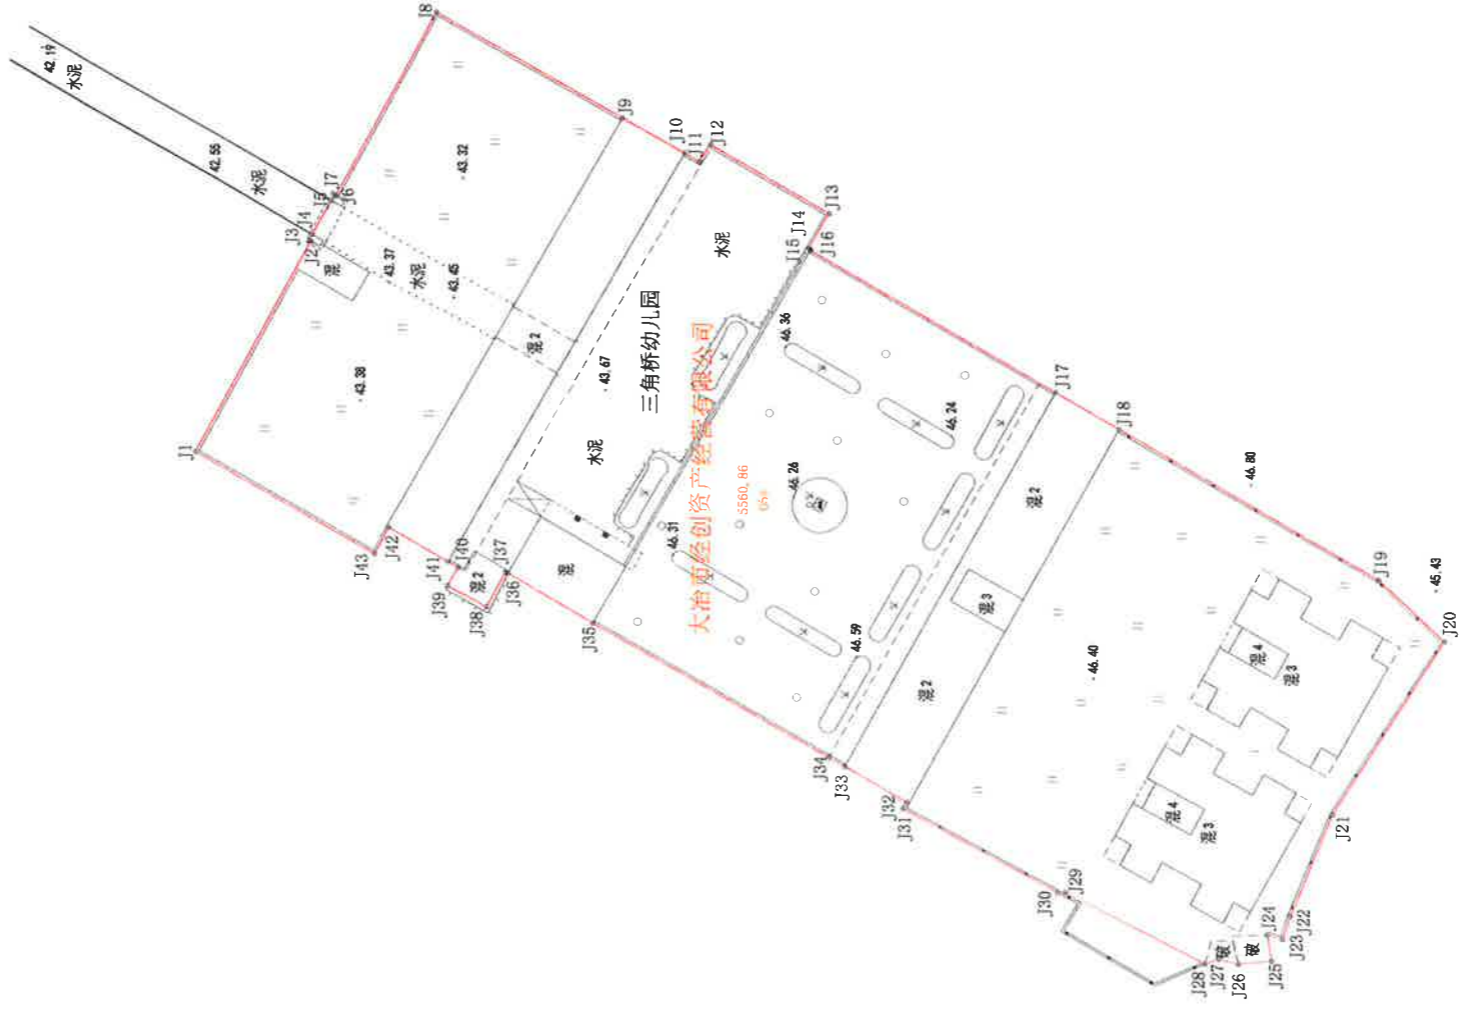

大冶市明宇测绘有限公司



2000国家大地坐标系, 2022年7月解析法测绘界址点
 制图日期: 2022年7月29日
 审核日期: 2022年7月29日

1:500

制图者: 刘元义
 审核者: 纪荣华