


宗地图

单位 $m.m^2$

宗地代码：
所在图幅号：3329.8-38578.3

土地权利人：大冶市经创资产经营有限公司
宗地面积：4514.68平方米

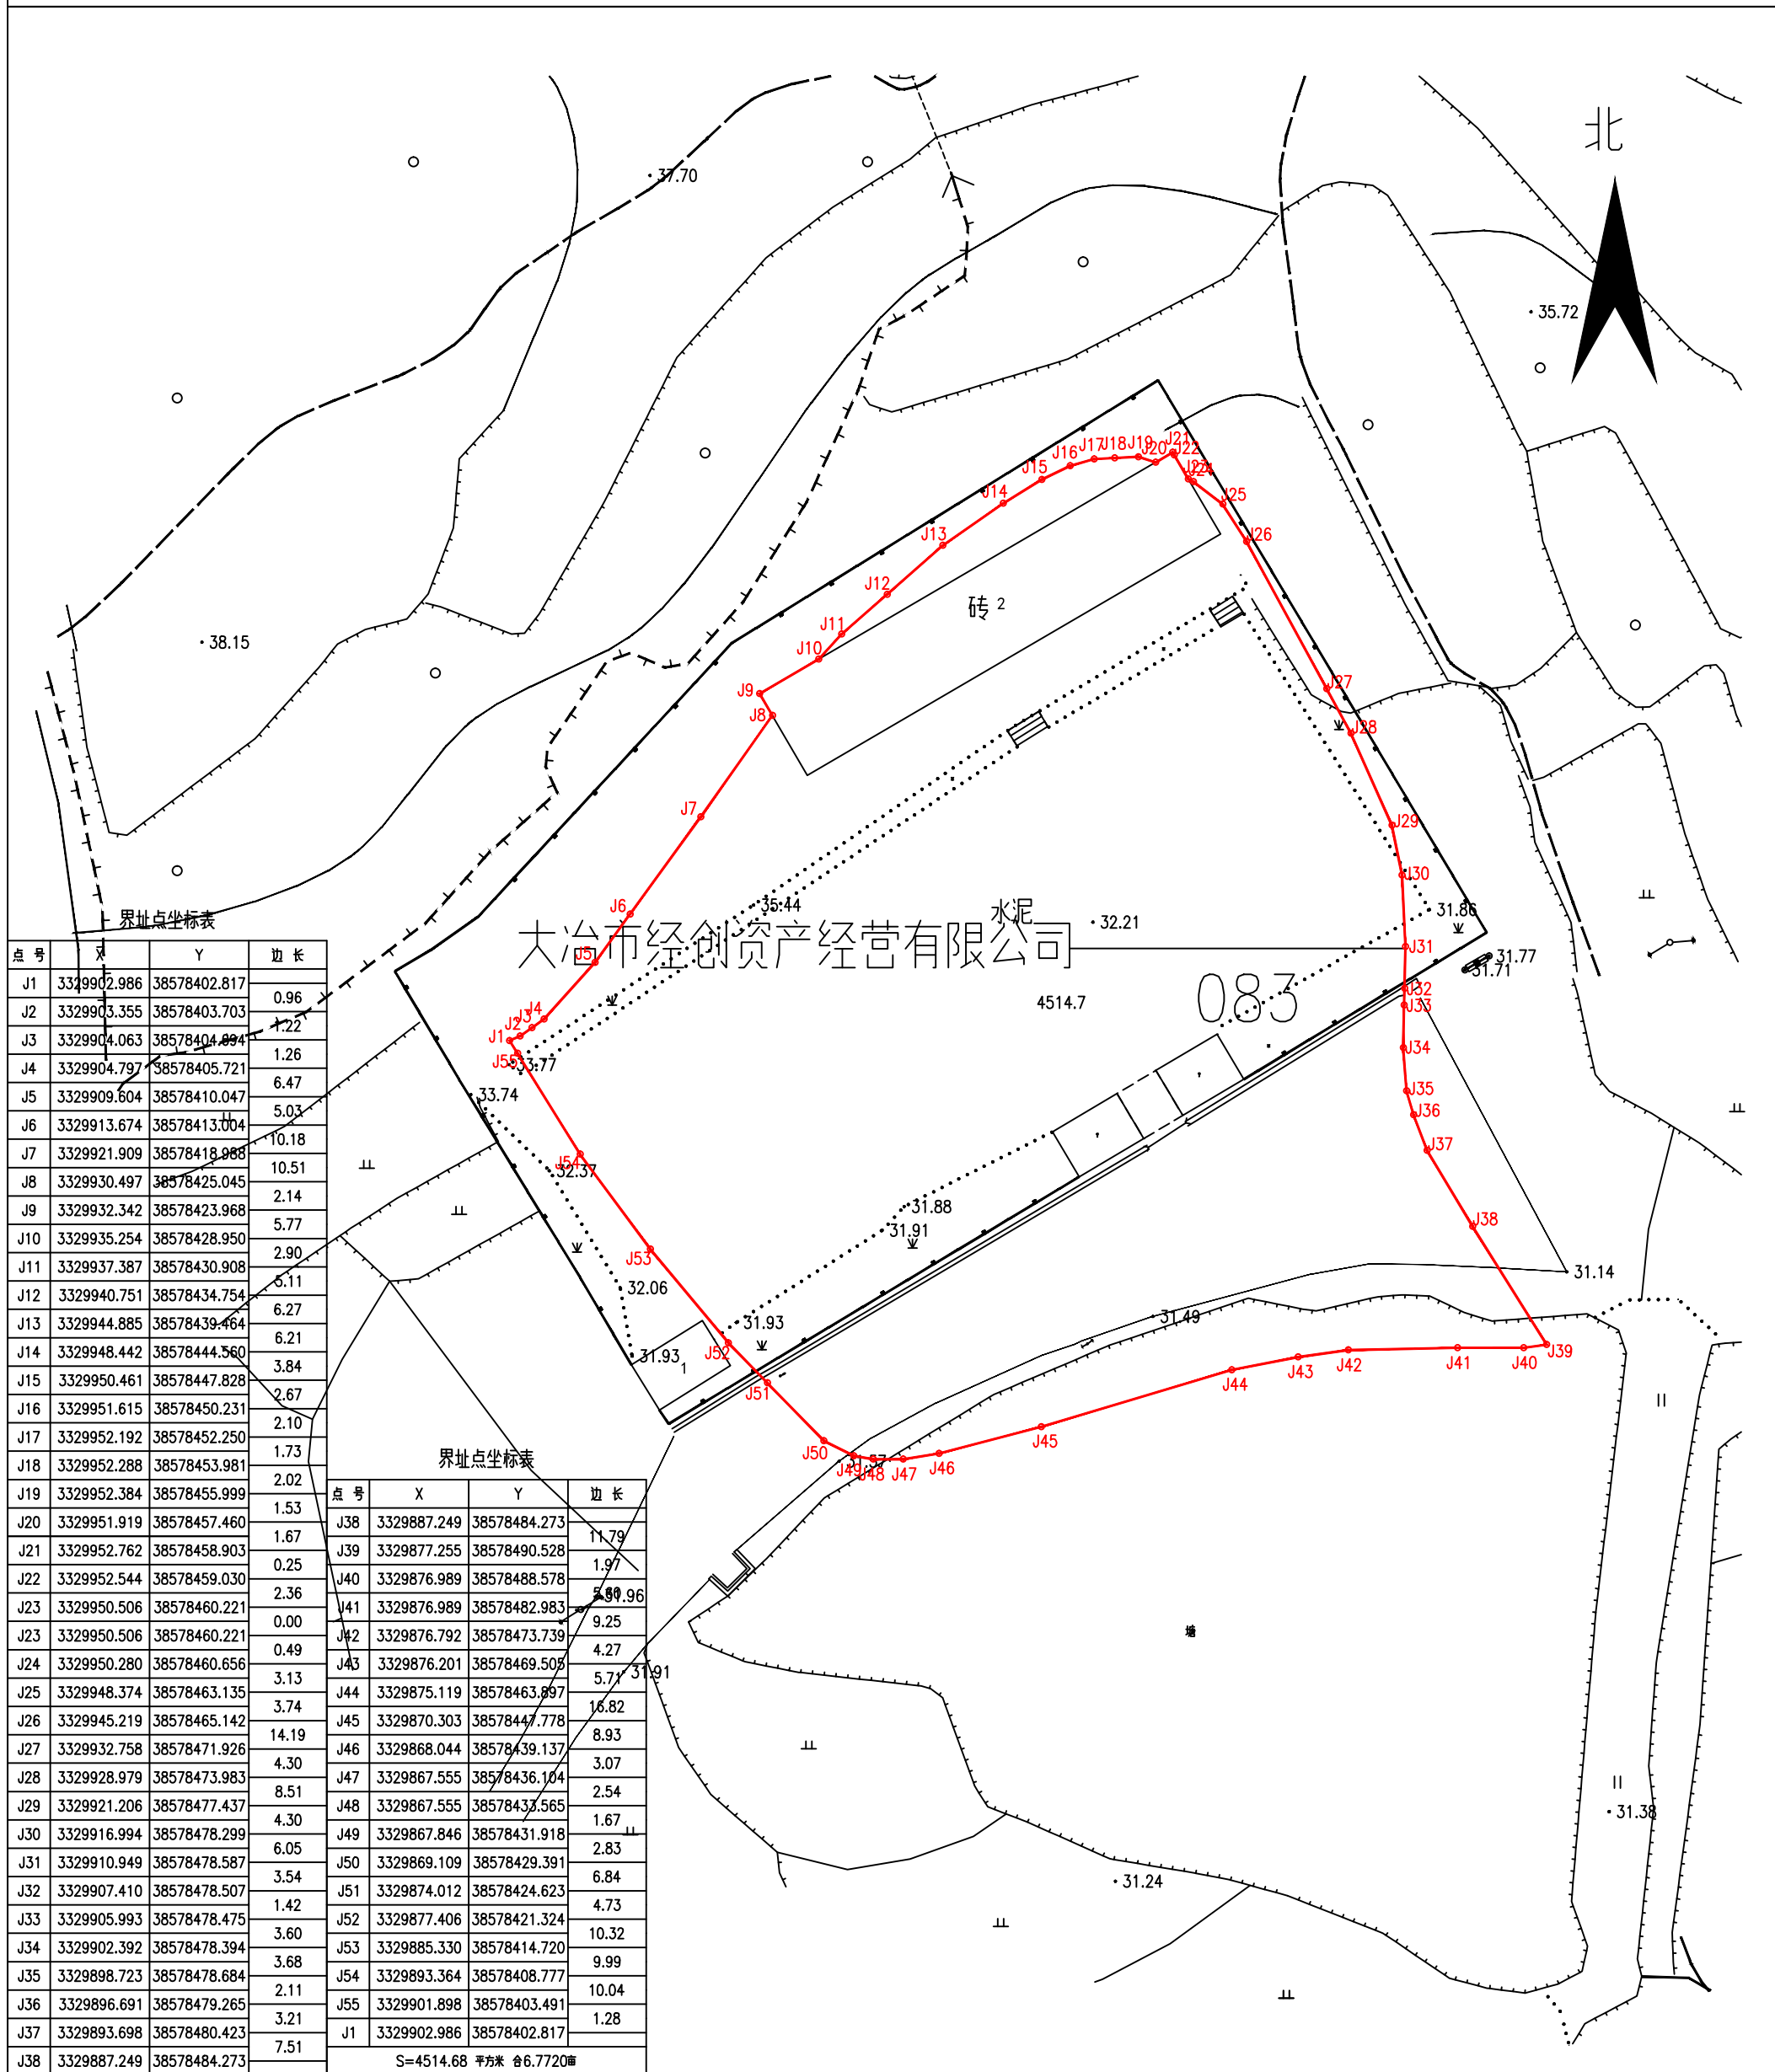

点号	X	Y	边长
J1	3329902.986	38578402.817	0.96
J2	3329903.355	38578403.703	1.22
J3	3329904.063	38578404.894	1.26
J4	3329904.797	38578405.721	6.47
J5	3329909.604	38578410.047	5.03
J6	3329913.674	38578413.004	10.18
J7	3329921.909	38578418.988	10.51
J8	3329930.497	38578425.045	2.14
J9	3329932.342	38578423.968	5.77
J10	3329935.254	38578428.950	2.90
J11	3329937.387	38578430.908	5.11
J12	3329940.751	38578434.754	6.27
J13	3329944.885	38578439.464	6.21
J14	3329948.442	38578444.560	3.84
J15	3329950.461	38578447.828	2.67
J16	3329951.615	38578450.231	2.10
J17	3329952.192	38578452.250	1.73
J18	3329952.288	38578453.981	2.02
J19	3329952.384	38578455.999	1.53
J20	3329951.919	38578457.460	1.67
J21	3329952.762	38578458.903	0.25
J22	3329952.544	38578459.030	2.36
J23	3329950.506	38578460.221	0.00
J23	3329950.506	38578460.221	0.49
J24	3329950.280	38578460.656	3.13
J25	3329948.374	38578463.135	3.74
J26	3329945.219	38578465.142	14.19
J27	3329932.758	38578471.926	4.30
J28	3329928.979	38578473.983	8.51
J29	3329921.206	38578477.437	4.30
J30	3329916.994	38578478.299	6.05
J31	3329910.949	38578478.587	3.54
J32	3329907.410	38578478.507	1.42
J33	3329905.993	38578478.475	3.60
J34	3329902.392	38578478.394	3.68
J35	3329898.723	38578478.684	2.11
J36	3329896.691	38578479.265	3.21
J37	3329893.698	38578480.423	7.51
J38	3329887.249	38578484.273	11.79
J39	3329877.255	38578490.528	1.97
J40	3329876.989	38578488.578	5.89
J41	3329876.989	38578482.983	9.25
J42	3329876.792	38578473.739	4.27
J43	3329876.201	38578469.508	5.71
J44	3329875.119	38578463.897	16.82
J45	3329870.303	38578447.778	8.93
J46	3329868.044	38578439.137	3.07
J47	3329867.555	38578436.104	2.54
J48	3329867.555	38578432.565	1.67
J49	3329867.846	38578431.918	2.83
J50	3329869.109	38578429.391	6.84
J51	3329874.012	38578424.623	4.73
J52	3329877.406	38578421.324	10.32
J53	3329885.330	38578414.720	9.99
J54	3329893.364	38578408.777	10.04
J55	3329901.898	38578403.491	1.28
J1	3329902.986	38578402.817	1.28

S=4514.68 平方米 合6.7720亩

2022年8月解析法测绘界址点
制图日期：2022年8月5日
审核日期：2022年8月5日
大地2000坐标系

1:500

制图者：张霄汉
审核者：柯海洋