

宗地图

宗地代码:

土地权利人: 大冶市经创资产经营有限公司

所在图幅号: 3321.50-38598.75

宗地面积: 9927.55m

界址点坐标表


界址点坐标表

点号	X	Y	边长	点号	X	Y	边长
J1	3321592.215	38598821.426	11.32	J20	3321526.860	38598911.834	35.98
J2	3321593.093	38598832.709	10.74	J21	3321492.133	38598921.242	6.07
J3	3321597.774	38598842.370	42.33	J22	3321490.536	38598915.389	2.45
J4	3321611.952	38598882.256	3.29	J23	3321488.217	38598916.175	3.27
J5	3321608.933	38598883.554	6.89	J24	3321485.635	38598914.169	2.90
J6	3321602.438	38598885.851	0.86	J25	3321482.828	38598914.895	5.04
J7	3321601.631	38598886.148	5.62	J26	3321478.108	38598916.670	18.91
J8	3321603.290	38598891.515	11.06	J27	3321472.145	38598898.725	0.46
J9	3321592.983	38598895.523	10.40	J28	3321472.018	38598898.283	1.97
J10	3321583.051	38598898.611	3.09	J29	3321471.401	38598896.416	0.52
J11	3321582.177	38598895.646	5.54	J30	3321471.242	38598895.924	4.50
J12	3321581.054	38598890.217	32.28	J31	3321469.823	38598891.653	0.51
J13	3321551.357	38598902.868	0.96	J32	3321469.663	38598891.170	2.00
J14	3321551.547	38598903.808	18.21	J33	3321469.042	38598889.269	0.46
J15	3321534.723	38598910.784	1.55	J34	3321468.894	38598888.832	0.15
J16	3321534.117	38598909.353	4.08	J35	3321469.032	38598888.785	17.29
J17	3321530.318	38598910.843	0.67	J36	3321463.566	38598872.378	7.19
J18	3321529.766	38598910.987	0.57	J37	3321470.393	38598870.109	1.31
J19	3321529.210	38598911.133	2.45	J38	3321470.165	38598868.821	5.35
J20	3321526.860	38598911.834		J39	3321474.733	38598866.038	

界址点坐标表

界址点坐标表

点号	X	Y	边长	点号	X	Y	边长
J39	3321474.733	38598866.038	15.27	J58	3321566.212	38598809.028	18.79
J40	3321470.273	38598851.434	18.35	J59	3321575.563	38598825.328	2.82
J41	3321488.229	38598847.661	1.64	J60	3321578.318	38598825.923	14.61
J42	3321489.854	38598847.866	7.24	J1	3321592.215	38598821.426	
J43	3321496.637	38598845.347	10.24	S=9927.55 平方米 合14.8913亩			
J44	3321500.648	38598854.772	24.74				
J45	3321522.660	38598843.487	5.81				
J46	3321520.402	38598838.129	3.32				
J47	3321517.251	38598839.187	4.77				
J48	3321515.873	38598834.618	6.43				
J49	3321521.929	38598832.469	0.75				
J50	3321521.658	38598831.766	16.67				
J51	3321536.197	38598823.608	2.00				
J52	3321537.145	38598821.849	2.15				
J53	3321537.499	38598819.723	1.53				
J54	3321538.911	38598819.124	11.34				
J55	3321549.303	38598814.595	0.22				
J56	3321549.391	38598814.797	16.13				
J57	3321564.191	38598808.390	2.12				
J58	3321566.212	38598809.028					

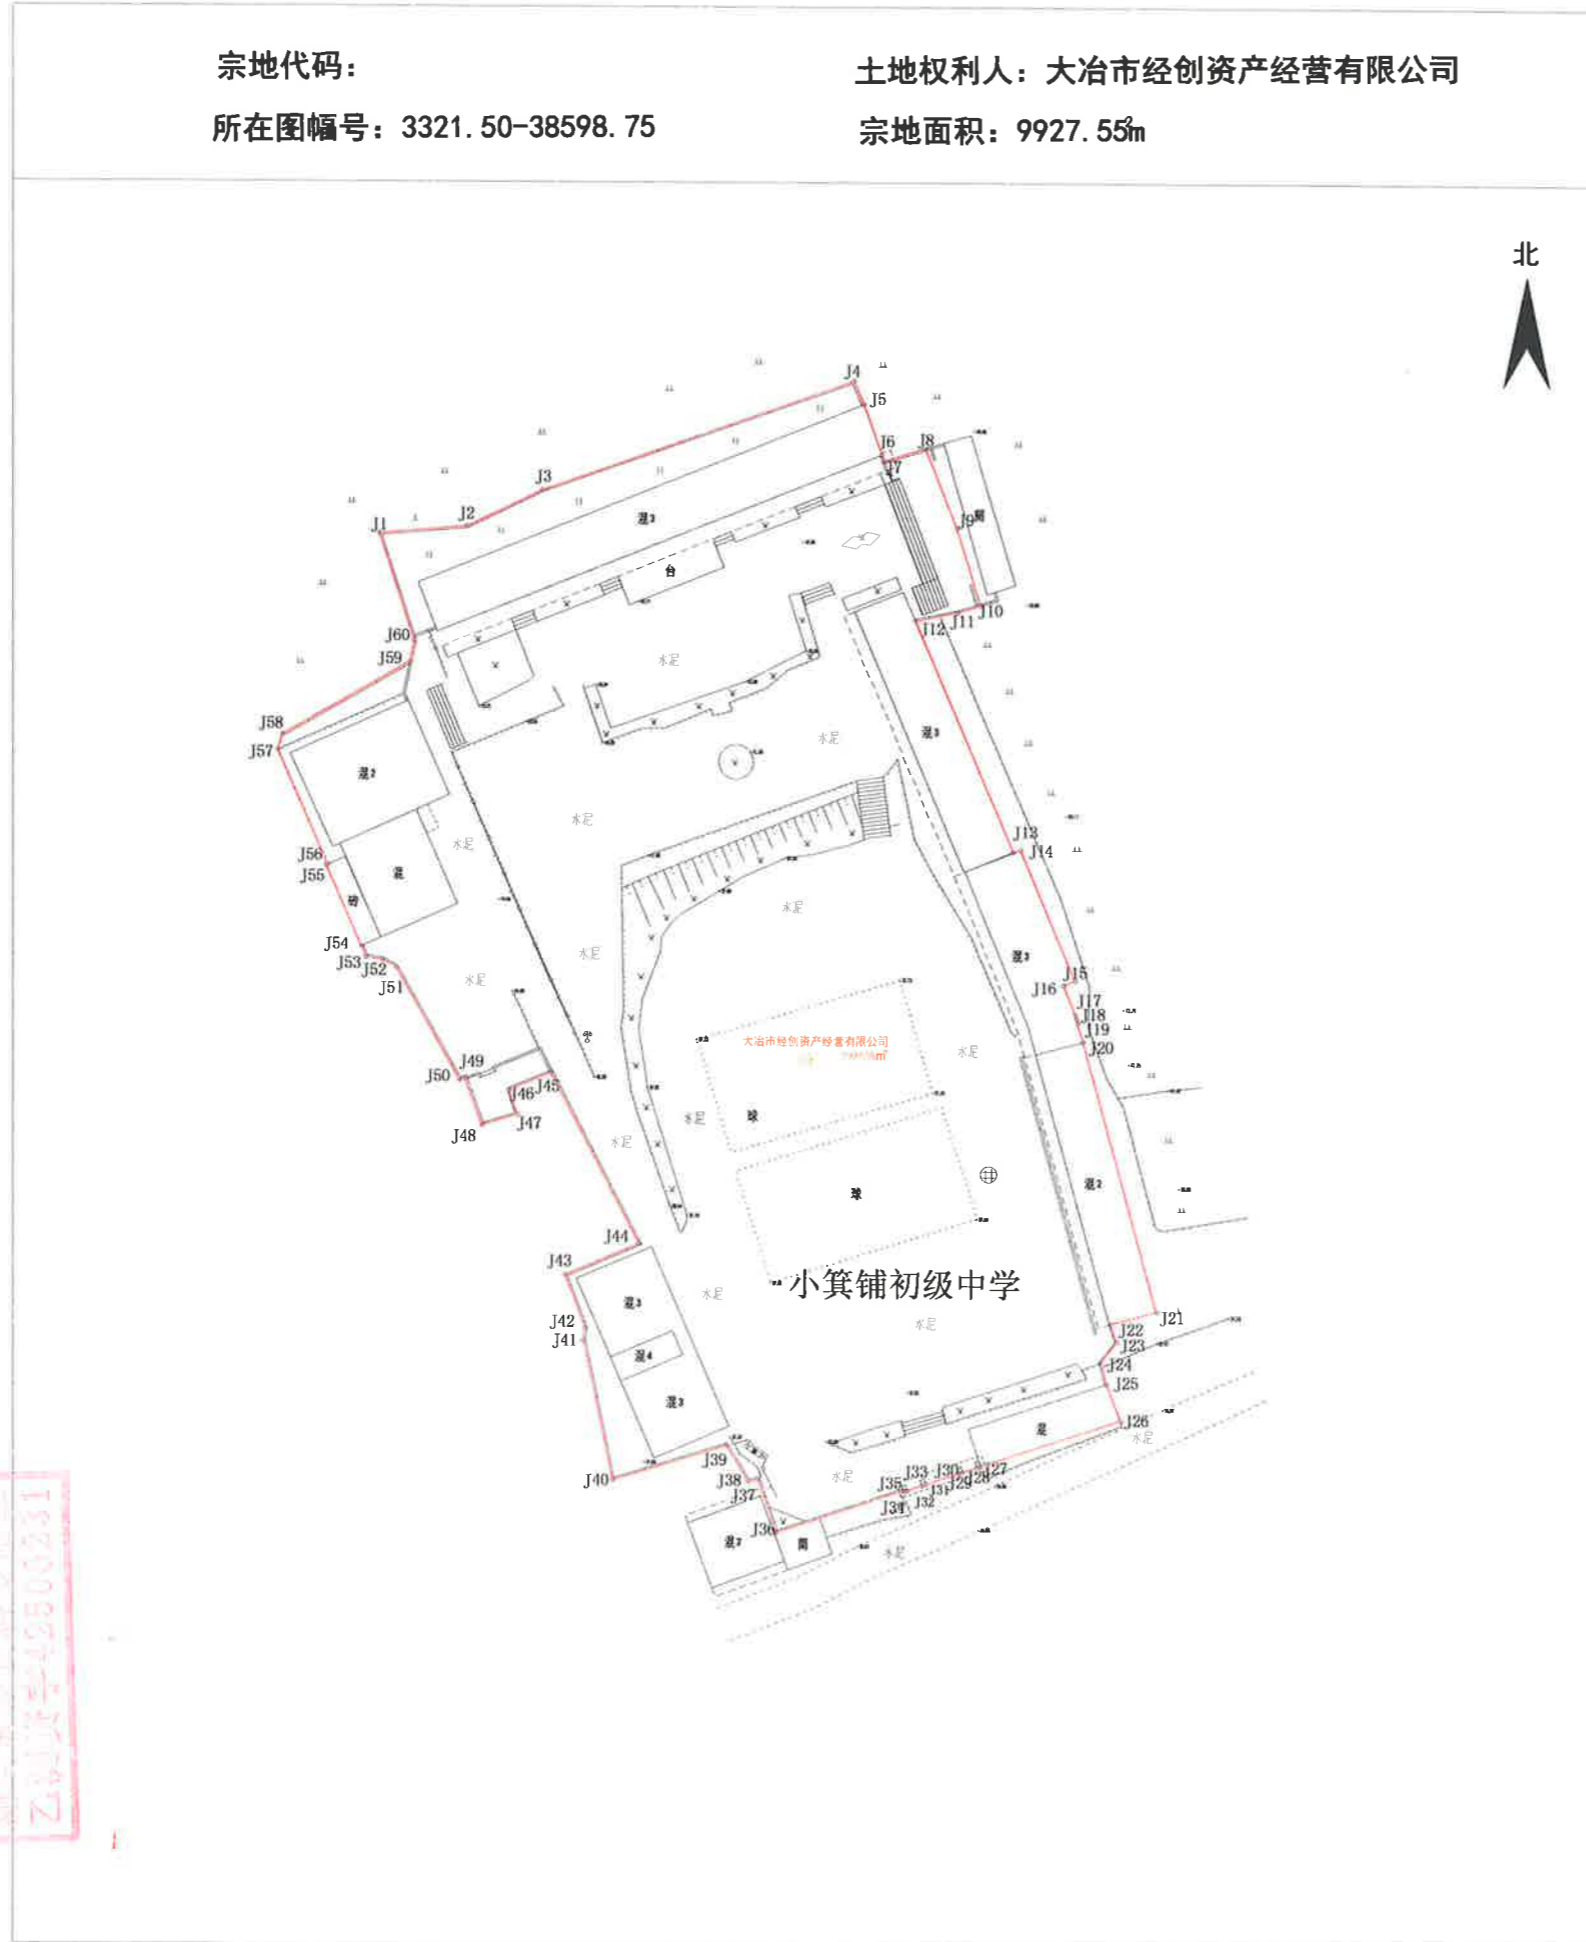

大冶市明宇测绘有限公司

