

# 宗地图

单位: m.m<sup>2</sup>

宗地编号:


土地权利人: 大冶市机关事务服务中心

地籍图号: 3313.40-38580.75

宗地面积: 6409.68 m<sup>2</sup>

界址点坐标表

点号	X	Y	边长
J1	3313548.728	38580822.887	13.29
J2	3313545.798	38580835.846	0.48
J3	3313545.324	38580835.749	2.15
J4	3313544.826	38580837.839	9.44
J5	3313535.638	38580835.681	2.28
J6	3313536.150	38580833.454	2.61
J7	3313533.547	38580833.253	3.50
J8	3313530.050	38580833.060	0.25
J9	3313530.037	38580833.304	0.24
J10	3313529.802	38580833.293	23.40
J11	3313528.120	38580856.631	3.39
J12	3313527.984	38580860.016	6.40
J13	3313528.637	38580866.387	9.72
J14	3313518.918	38580866.593	23.20
J15	3313495.779	38580868.216	8.83
J16	3313486.960	38580868.715	6.82
J17	3313480.156	38580869.188	22.56
J18	3313457.621	38580870.227	0.45
J19	3313457.174	38580870.239	0.48
J20	3313456.705	38580870.117	1.25
J21	3313455.682	38580869.391	1.25
J22	3313454.976	38580868.354	0.64
J23	3313454.809	38580867.733	0.92
J24	3313448.845	38580868.026	5.05
J25	3313448.845	38580868.026	9.16
J26	3313439.695	38580868.533	9.48
J27	3313430.231	38580869.009	4.99
J28	3313425.242	38580869.204	18.04
J29	3313424.309	38580851.188	2.06
J30	3313422.247	38580851.173	5.28
J31	3313422.317	38580845.894	13.19
J32	3313422.543	38580832.703	0.70
J33	3313421.841	38580832.741	5.87
J34	3313421.435	38580826.880	1.60
J35	3313423.033	38580826.797	16.35
J36	3313422.219	38580810.470	0.40
J37	3313422.618	38580810.451	57.18
J38	3313479.729	38580807.592	2.54
J39	3313479.845	38580810.125	0.20
J40	3313480.044	38580810.114	0.90
J41	3313480.115	38580811.007	2.96
J42	3313483.070	38580810.884	0.83
J43	3313483.014	38580810.055	30.74
J44	3313513.709	38580808.353	4.13
J45	3313514.052	38580812.473	0.18
J46	3313514.229	38580812.466	0.37
J47	3313514.330	38580812.826	2.21
J48	3313516.529	38580812.623	6.27
J49	3313516.973	38580818.878	3.66
J50	3313520.632	38580818.658	1.36
J51	3313520.535	38580817.299	3.17
J52	3313523.697	38580817.143	1.38
J53	3313523.758	38580818.524	3.67
J54	3313527.419	38580818.325	2.13
J55	3313529.378	38580819.165	10.14
J56	3313539.345	38580821.011	2.27
J57	3313541.575	38580821.456	7.29
J1	3313548.728	38580822.887	

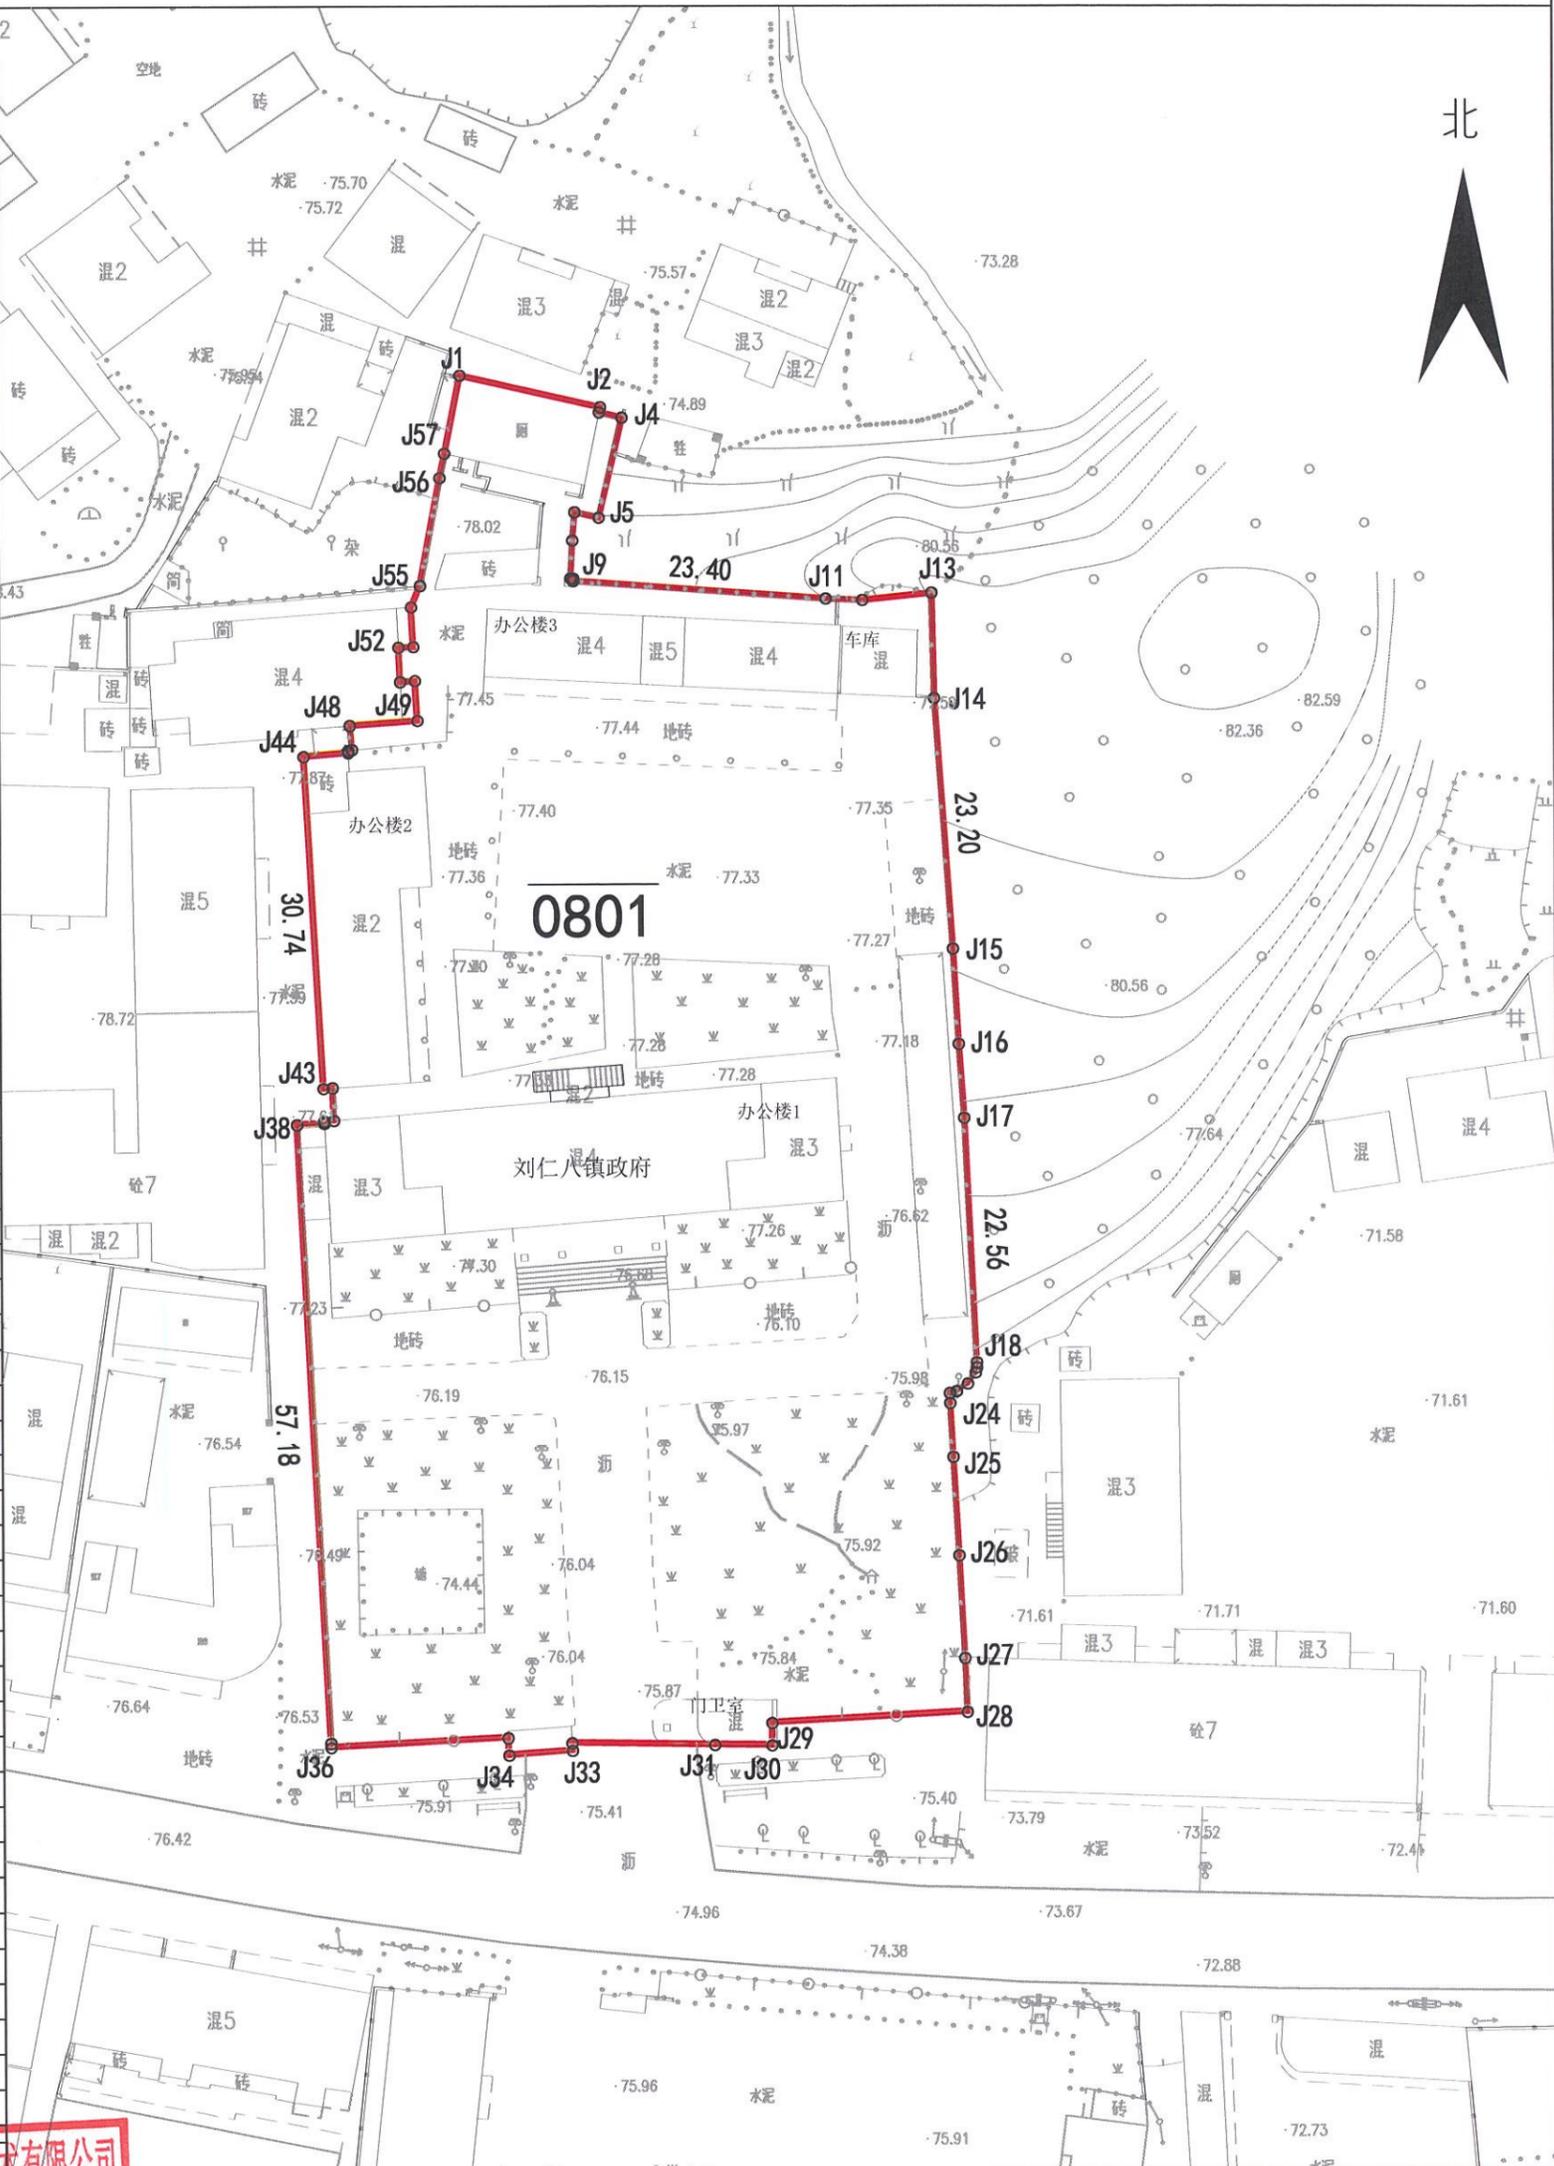

S=6409.68 平方米 湖北平祥测绘地理信息技术有限公司

绘图日期: 2023年11月13日

1:1000

绘图员: 汪杰

审核日期: 2023年11月13日

审核员: 李卫国

2000国家大地坐标系