

宗地图


单位: m.m²

宗地编号:

土地权利人: 大冶市机关事务服务中心

地籍图号: 3322.00-559.50

宗地面积: 5458.25 M²

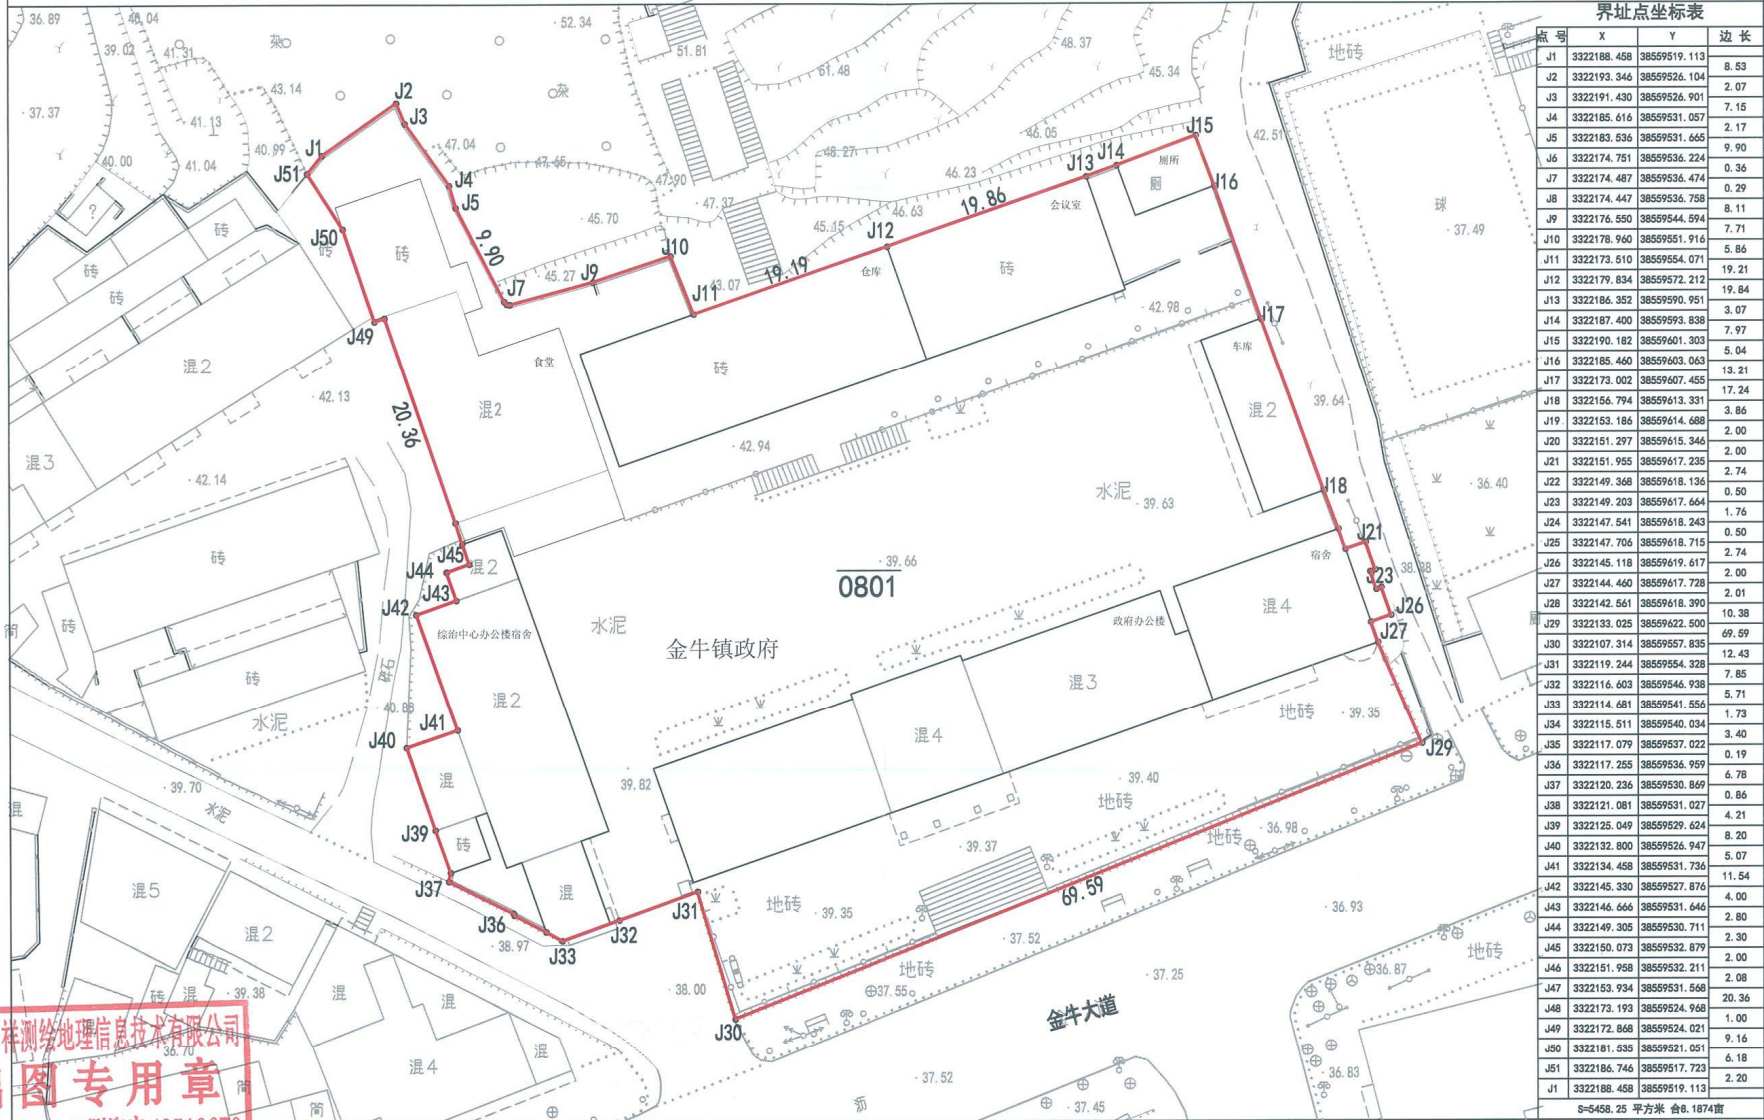

界址点坐标表

点号	X	Y	边长
J1	3322188.458	38559519.113	8.53
J2	3322193.346	38559526.104	2.07
J3	3322191.430	38559526.901	7.15
J4	3322185.616	38559531.057	2.17
J5	3322183.536	38559531.665	9.90
J6	3322174.751	38559536.224	0.36
J7	3322174.487	38559536.474	0.29
J8	3322174.447	38559536.758	8.11
J9	3322176.550	38559544.594	7.71
J10	3322178.960	38559551.916	5.86
J11	3322173.510	38559554.071	19.21
J12	3322179.834	38559572.212	19.84
J13	3322186.352	38559590.951	3.07
J14	3322187.400	38559593.838	7.97
J15	3322190.182	38559601.303	5.04
J16	3322185.460	38559603.063	13.21
J17	3322173.002	38559607.455	17.24
J18	3322156.794	38559613.331	3.86
J19	3322153.186	38559614.688	2.00
J20	3322151.297	38559615.346	2.00
J21	3322151.955	38559617.235	2.74
J22	3322149.368	38559618.136	0.50
J23	3322149.203	38559617.664	1.76
J24	3322147.541	38559618.243	0.50
J25	3322147.706	38559618.715	2.74
J26	3322145.118	38559619.617	2.00
J27	3322144.460	38559617.728	2.01
J28	3322142.561	38559618.390	10.38
J29	3322133.025	38559622.500	69.59
J30	3322107.314	38559557.835	12.43
J31	3322119.244	38559554.328	7.85
J32	3322116.603	38559546.938	5.71
J33	3322114.681	38559541.556	1.73
J34	3322115.511	38559540.034	3.40
J35	3322117.079	38559537.022	0.19
J36	3322117.255	38559536.969	6.78
J37	3322120.236	38559530.869	0.86
J38	3322121.081	38559531.027	4.21
J39	3322125.049	38559529.624	8.20
J40	3322132.800	38559526.947	5.07
J41	3322134.458	38559531.736	11.54
J42	3322145.330	38559527.876	4.00
J43	3322146.666	38559531.646	2.80
J44	3322149.305	38559530.711	2.30
J45	3322150.073	38559532.879	2.00
J46	3322151.958	38559532.211	2.08
J47	3322153.934	38559531.051	20.36
J48	3322173.193	38559524.968	1.00
J49	3322172.868	38559524.021	9.16
J50	3322181.535	38559521.051	6.18
J51	3322186.746	38559517.723	2.20
J1	3322188.458	38559519.113	

S=5458.25 平方米 合8.1874亩

湖北千祥测绘地理信息技术有限公司
出图专用章
 测绘资质证号: 鄂测资字42510670

绘图日期: 2023年11月4日
 审核日期: 2023年11月4日
 2000国家大地坐标系

1:500

绘图员: 汪杰
 审核员: 李卫国