


宗地编号:

土地权利人: 大冶市机关事务服务中心

地籍图号: 3335.80-38579.00

宗地面积 : 9342.93 m²

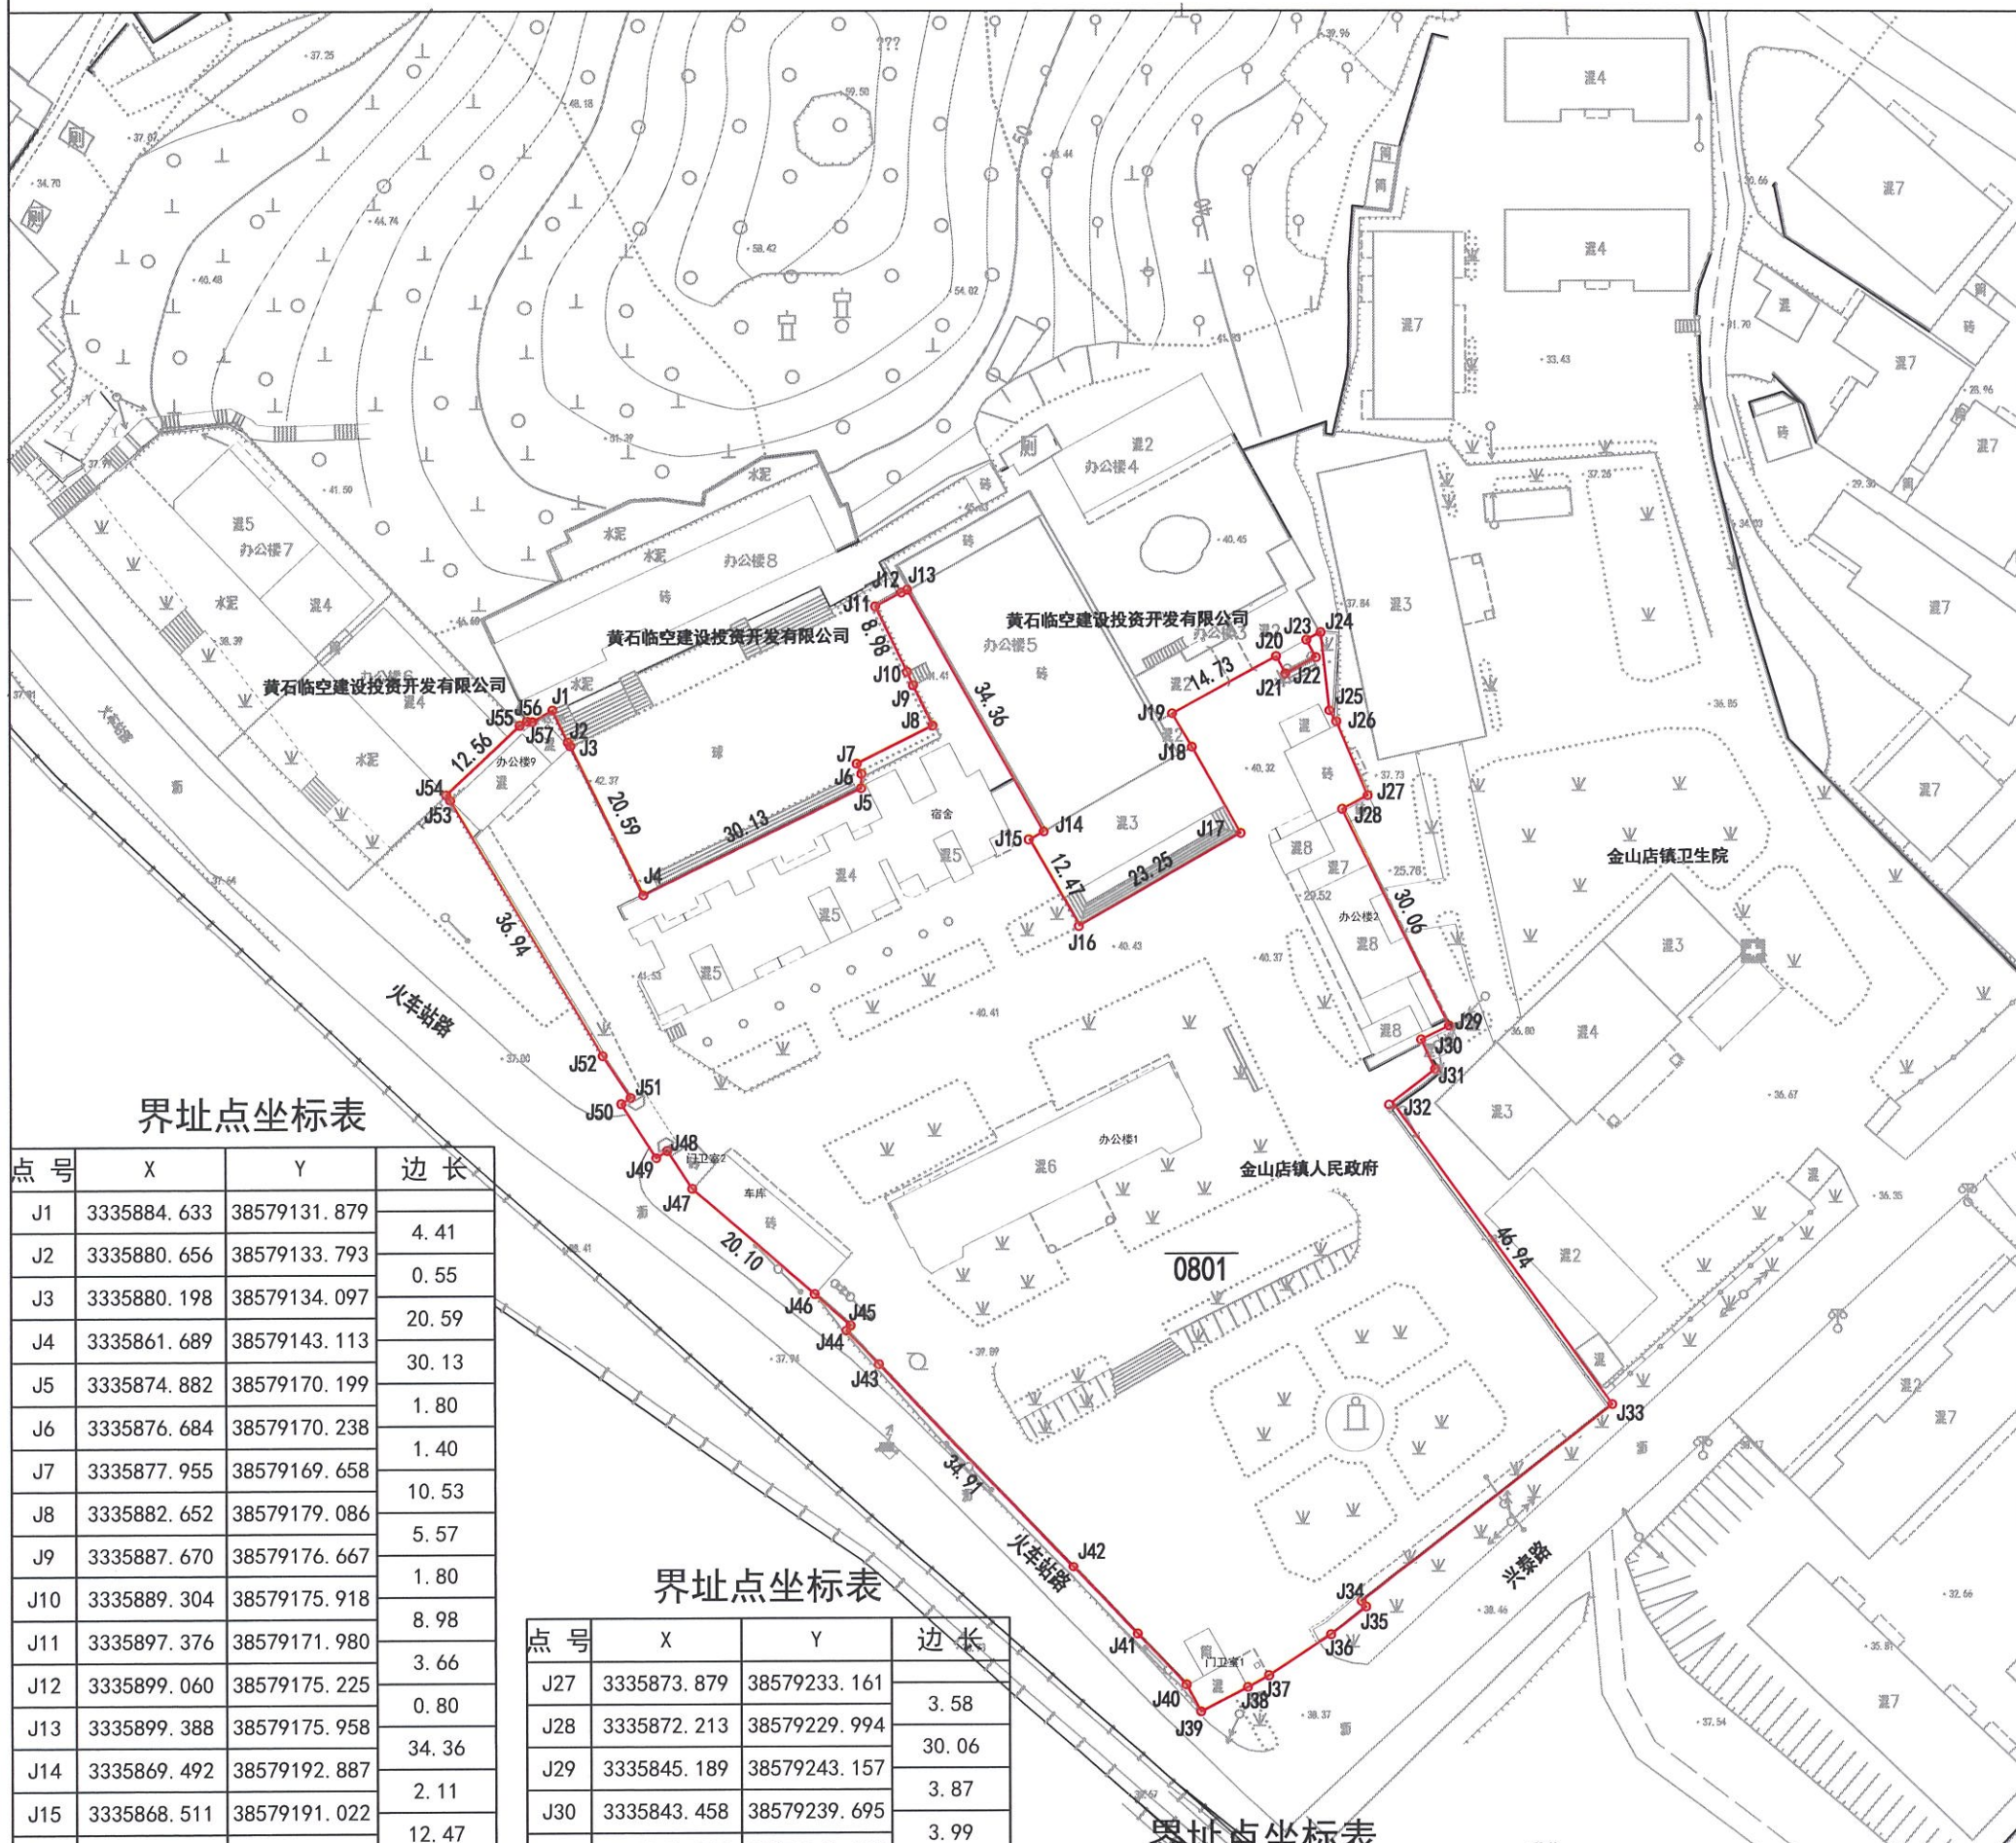

界址点坐标表

点号	X	Y	边长
J1	3335884.633	38579131.879	4.41
J2	3335880.656	38579133.793	0.55
J3	3335880.198	38579134.097	20.59
J4	3335861.689	38579143.113	30.13
J5	3335874.882	38579170.199	1.80
J6	3335876.684	38579170.238	1.40
J7	3335877.955	38579169.658	10.53
J8	3335882.652	38579179.086	5.57
J9	3335887.670	38579176.667	1.80
J10	3335889.304	38579175.918	8.98
J11	3335897.376	38579171.980	3.66
J12	3335899.060	38579175.225	0.80
J13	3335899.388	38579175.958	34.36
J14	3335869.492	38579192.887	2.11
J15	3335868.511	38579191.022	12.47
J16	3335857.682	38579197.208	23.25
J17	3335869.265	38579217.367	12.29
J18	3335879.965	38579211.329	4.83
J19	3335884.114	38579208.860	14.73
J20	3335891.171	38579221.794	2.43
J21	3335889.031	38579222.954	4.28
J22	3335891.039	38579226.736	2.44
J23	3335893.188	38579225.571	1.99
J24	3335894.114	38579227.335	9.71
J25	3335884.461	38579228.413	10.01
J26	3335883.099	38579229.270	10.01
J27	3335873.879	38579233.161	11.52

界址点坐标表

点号	X	Y	边长
J27	3335873.879	38579233.161	3.58
J28	3335872.213	38579229.994	30.06
J29	3335845.189	38579243.157	3.87
J30	3335843.458	38579239.695	3.99
J31	3335839.866	38579241.429	7.23
J32	3335835.461	38579235.701	46.94
J33	3335798.294	38579263.288	39.69
J34	3335773.731	38579232.119	0.89
J35	3335773.033	38579232.663	5.52
J36	3335769.639	38579228.310	9.25
J37	3335764.555	38579220.585	2.99
J38	3335763.143	38579217.946	6.56
J39	3335760.092	38579212.134	3.84
J40	3335763.479	38579210.334	8.75
J41	3335769.793	38579204.275	11.52
J42	3335778.126	38579196.317	34.91

界址点坐标表

点号	X	Y	边长
J42	3335778.126	38579196.317	34.91
J43	3335803.380	38579172.218	5.79
J44	3335807.535	38579168.182	0.81
J45	3335808.153	38579168.707	5.93
J46	3335812.057	38579164.248	20.10
J47	3335825.253	38579149.086	5.62
J48	3335829.944	38579145.990	1.63
J49	3335829.060	38579144.619	7.98
J50	3335835.763	38579140.298	1.39
J51	3335836.514	38579141.463	6.21

界址点坐标表

点号	X	Y	边长
J51	3335836.514	38579141.463	6.21
J52	3335841.668	38579137.998	36.94
J53	3335873.455	38579119.180	0.83
J54	3335874.120	38579118.689	12.56
J55	3335882.758	38579127.807	1.06
J56	3335883.278	38579128.733	0.65
J57	3335883.198	38579129.381	2.88
J1	3335884.633	38579131.879	2.88

S=9342.93 平方米 合14.0144亩

绘图日期: 2023年11月13日

1:1000

绘图员: 汪杰

审核日期: 2023年11月13日

审核员: 李卫国

2000国家大地坐标系

