

宗地图


单位: m.m²

宗地编号:

土地权利人: 大冶市东风农场

地籍图号: 3353.60-38570.50

宗地面积: 8699.21 M²

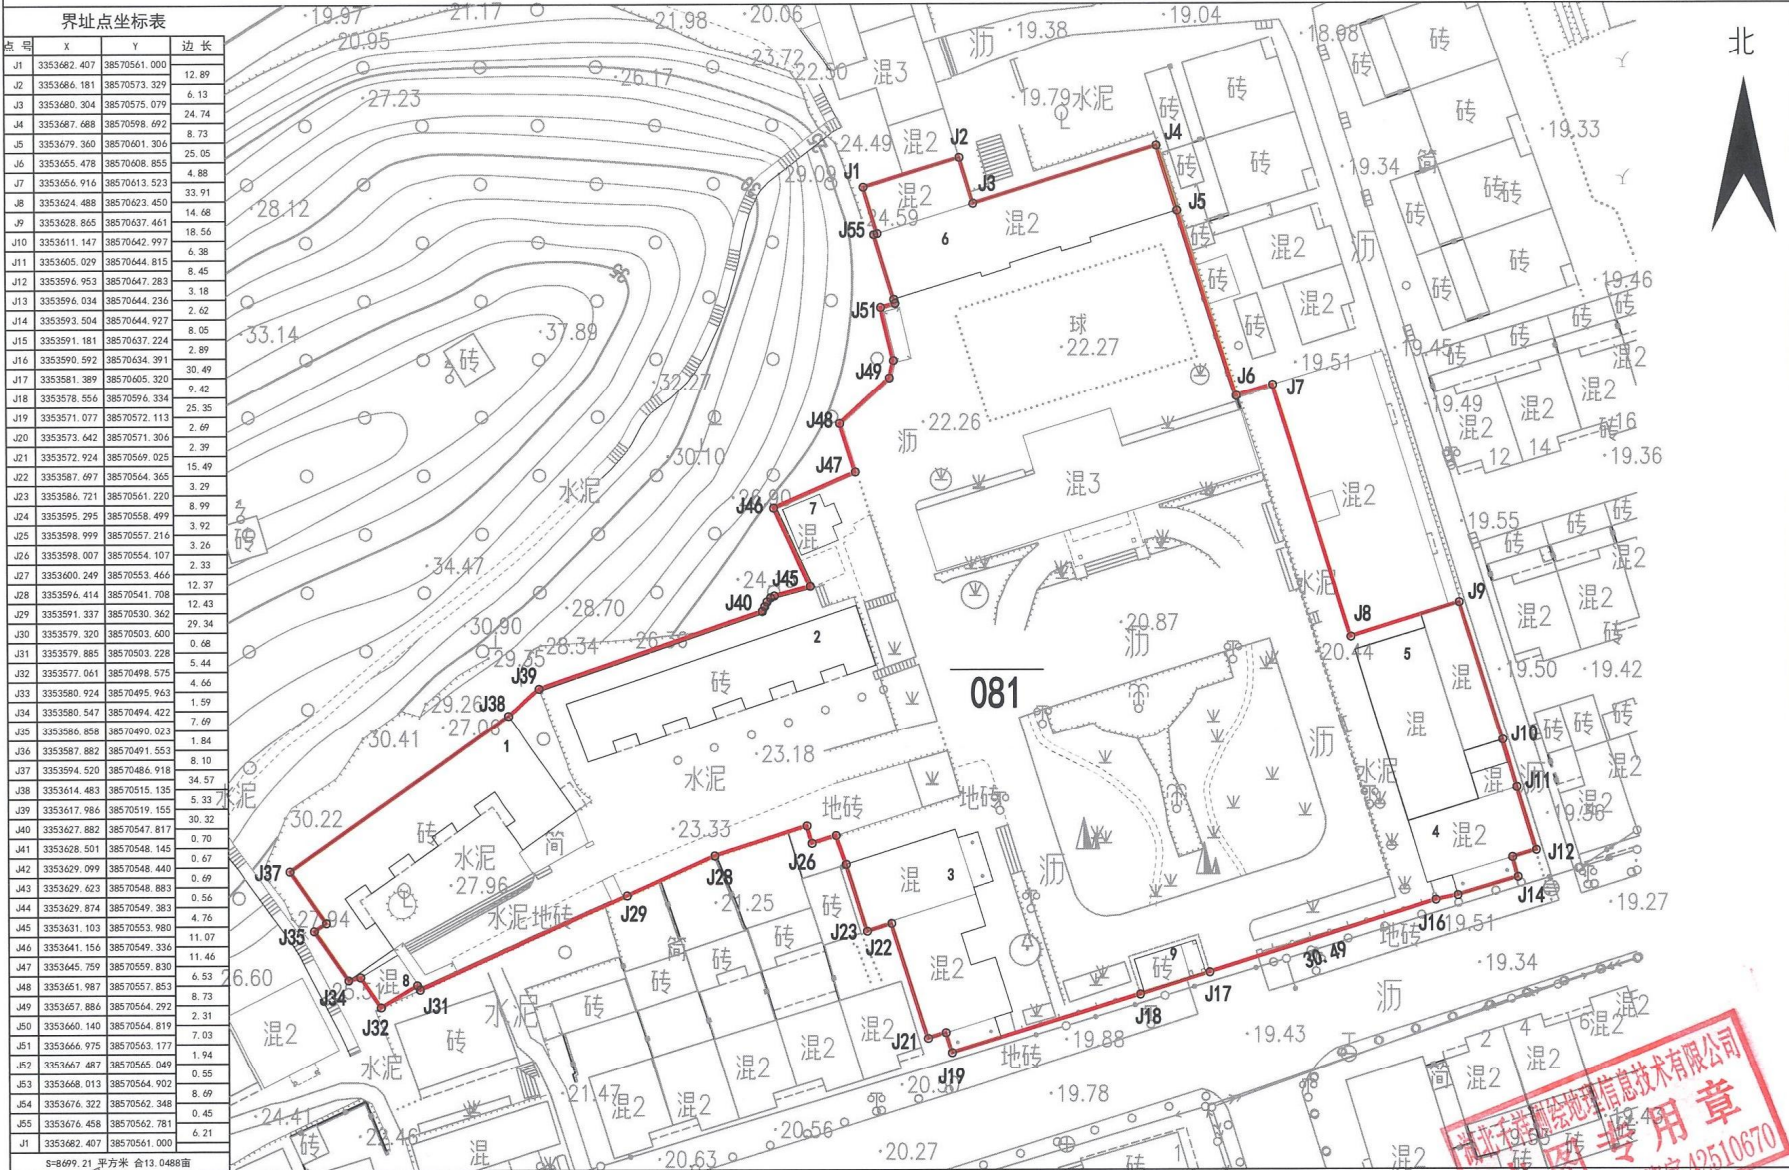

界址点坐标表			
点号	X	Y	边长
J1	3353682.407	38570561.000	12.89
J2	3353686.181	38570573.329	6.13
J3	3353680.304	38570575.079	24.74
J4	3353687.688	38570598.692	8.73
J5	3353679.360	38570601.304	25.05
J6	3353655.478	38570608.855	4.88
J7	3353656.916	38570613.523	14.68
J8	3353624.488	38570623.450	18.56
J9	3353628.865	38570637.461	6.38
J10	3353611.147	38570642.997	8.45
J11	3353605.029	38570644.815	2.89
J12	3353596.953	38570647.283	30.49
J13	3353596.034	38570644.236	9.42
J14	3353593.504	38570644.927	25.35
J15	3353591.181	38570637.224	2.69
J16	3353590.992	38570634.391	2.39
J17	3353581.389	38570605.320	15.49
J18	3353578.556	38570596.334	3.29
J19	3353571.077	38570572.113	8.99
J20	3353573.642	38570571.304	3.92
J21	3353572.924	38570569.025	3.26
J22	3353587.697	38570564.365	2.33
J23	3353586.721	38570561.220	12.37
J24	3353595.295	38570558.499	12.43
J25	3353598.999	38570557.214	29.34
J26	3353598.007	38570554.107	0.68
J27	3353600.249	38570553.464	5.44
J28	3353596.414	38570541.708	4.66
J29	3353591.337	38570530.362	1.59
J30	3353579.320	38570503.600	7.69
J31	3353579.885	38570503.228	1.84
J32	3353577.061	38570498.575	8.10
J33	3353580.924	38570495.963	34.57
J34	3353580.547	38570494.422	30.32
J35	3353586.858	38570490.023	0.70
J36	3353587.882	38570491.553	0.69
J37	3353594.520	38570486.918	0.56
J38	3353614.483	38570515.135	4.76
J39	3353617.986	38570519.155	11.46
J40	3353627.882	38570547.817	6.53
J41	3353628.501	38570548.145	8.73
J42	3353629.099	38570548.440	2.31
J43	3353629.623	38570548.883	7.03
J44	3353629.874	38570549.383	1.94
J45	3353631.103	38570553.980	0.55
J46	3353641.156	38570549.336	8.69
J47	3353645.759	38570559.830	0.45
J48	3353651.987	38570557.853	6.21
J49	3353657.886	38570564.292	
J50	3353660.140	38570564.819	
J51	3353666.975	38570563.177	
J52	3353667.487	38570565.049	
J53	3353668.013	38570564.902	
J54	3353676.322	38570562.348	
J55	3353676.458	38570562.781	
J1	3353682.407	38570561.000	

绘图日期: 2024年3月21日
 审核日期: 2024年3月21日
 2000国家大地坐标系

1:1000

湖北大冶测绘信息技术有限公司
出图专用章
 测绘资质 乙测资字42510670
 绘图员: 汪杰
 审核员: 李卫国