


比例:
 1.本图尺寸除注明者外,其余均以cm为单位。
 2.施工放样时参照中华人民共和国国家标准《建筑制图标准》

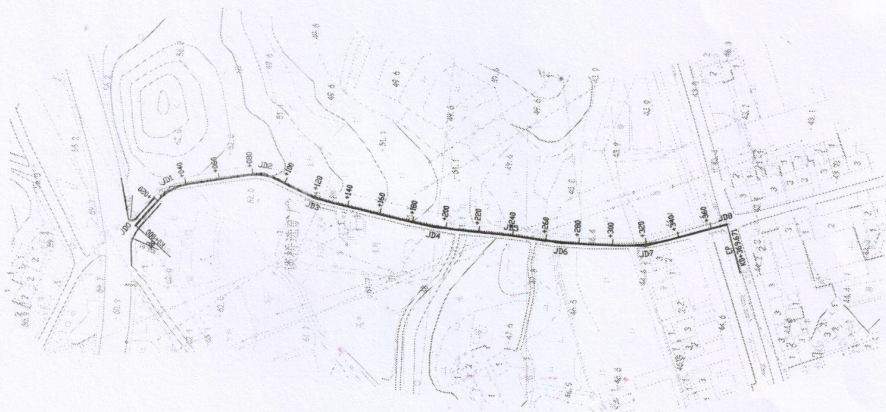

曲线元素表

交点号	交点坐标		交点桩号	转角值	曲线要素值(米)					
	X(N)	Y(E)			半径	缓和曲线长	切线长度	曲线长度	外距	修正值
JD0	3319737.778	475779.925	K0+000							
JD1	3319718.107	475804.415	K0+031.412	39°42'44.4" (Y)	30		10.834	20.793	1.896	0.874
JD2	3319662.848	475815.673	K0+086.931	35°45'19.4" (Y)	30		9.677	18.721	1.522	0.632
JD3	3319631.760	475801.675	K0+120.394	13°22'42.1" (Z)	100		11.728	23.350	0.685	0.107
JD4	3319560.027	475787.911	K0+193.328	8°22'47.3" (Z)	280		20.512	40.951	0.750	0.073
JD5	3319514.780	475785.950	K0+238.545	3°51'34.5" (Y)	300		10.108	20.209	0.170	0.008
JD6	3319484.061	475782.536	K0+269.445	7°30'34.8" (Z)	316.934		20.800	41.940	0.682	0.060
JD7	3319433.856	475783.560	K0+319.601	16°49'14.6" (Z)	100		14.785	29.358	1.087	0.213
JD8	3319386.031	475799.089	K0+369.671							

中亿通达设计咨询集团有限公司

灵乡镇三谈线

路线平面设计图

设计 黄程琛

复核

代磊

审核

王智

图号

S-2-02

