



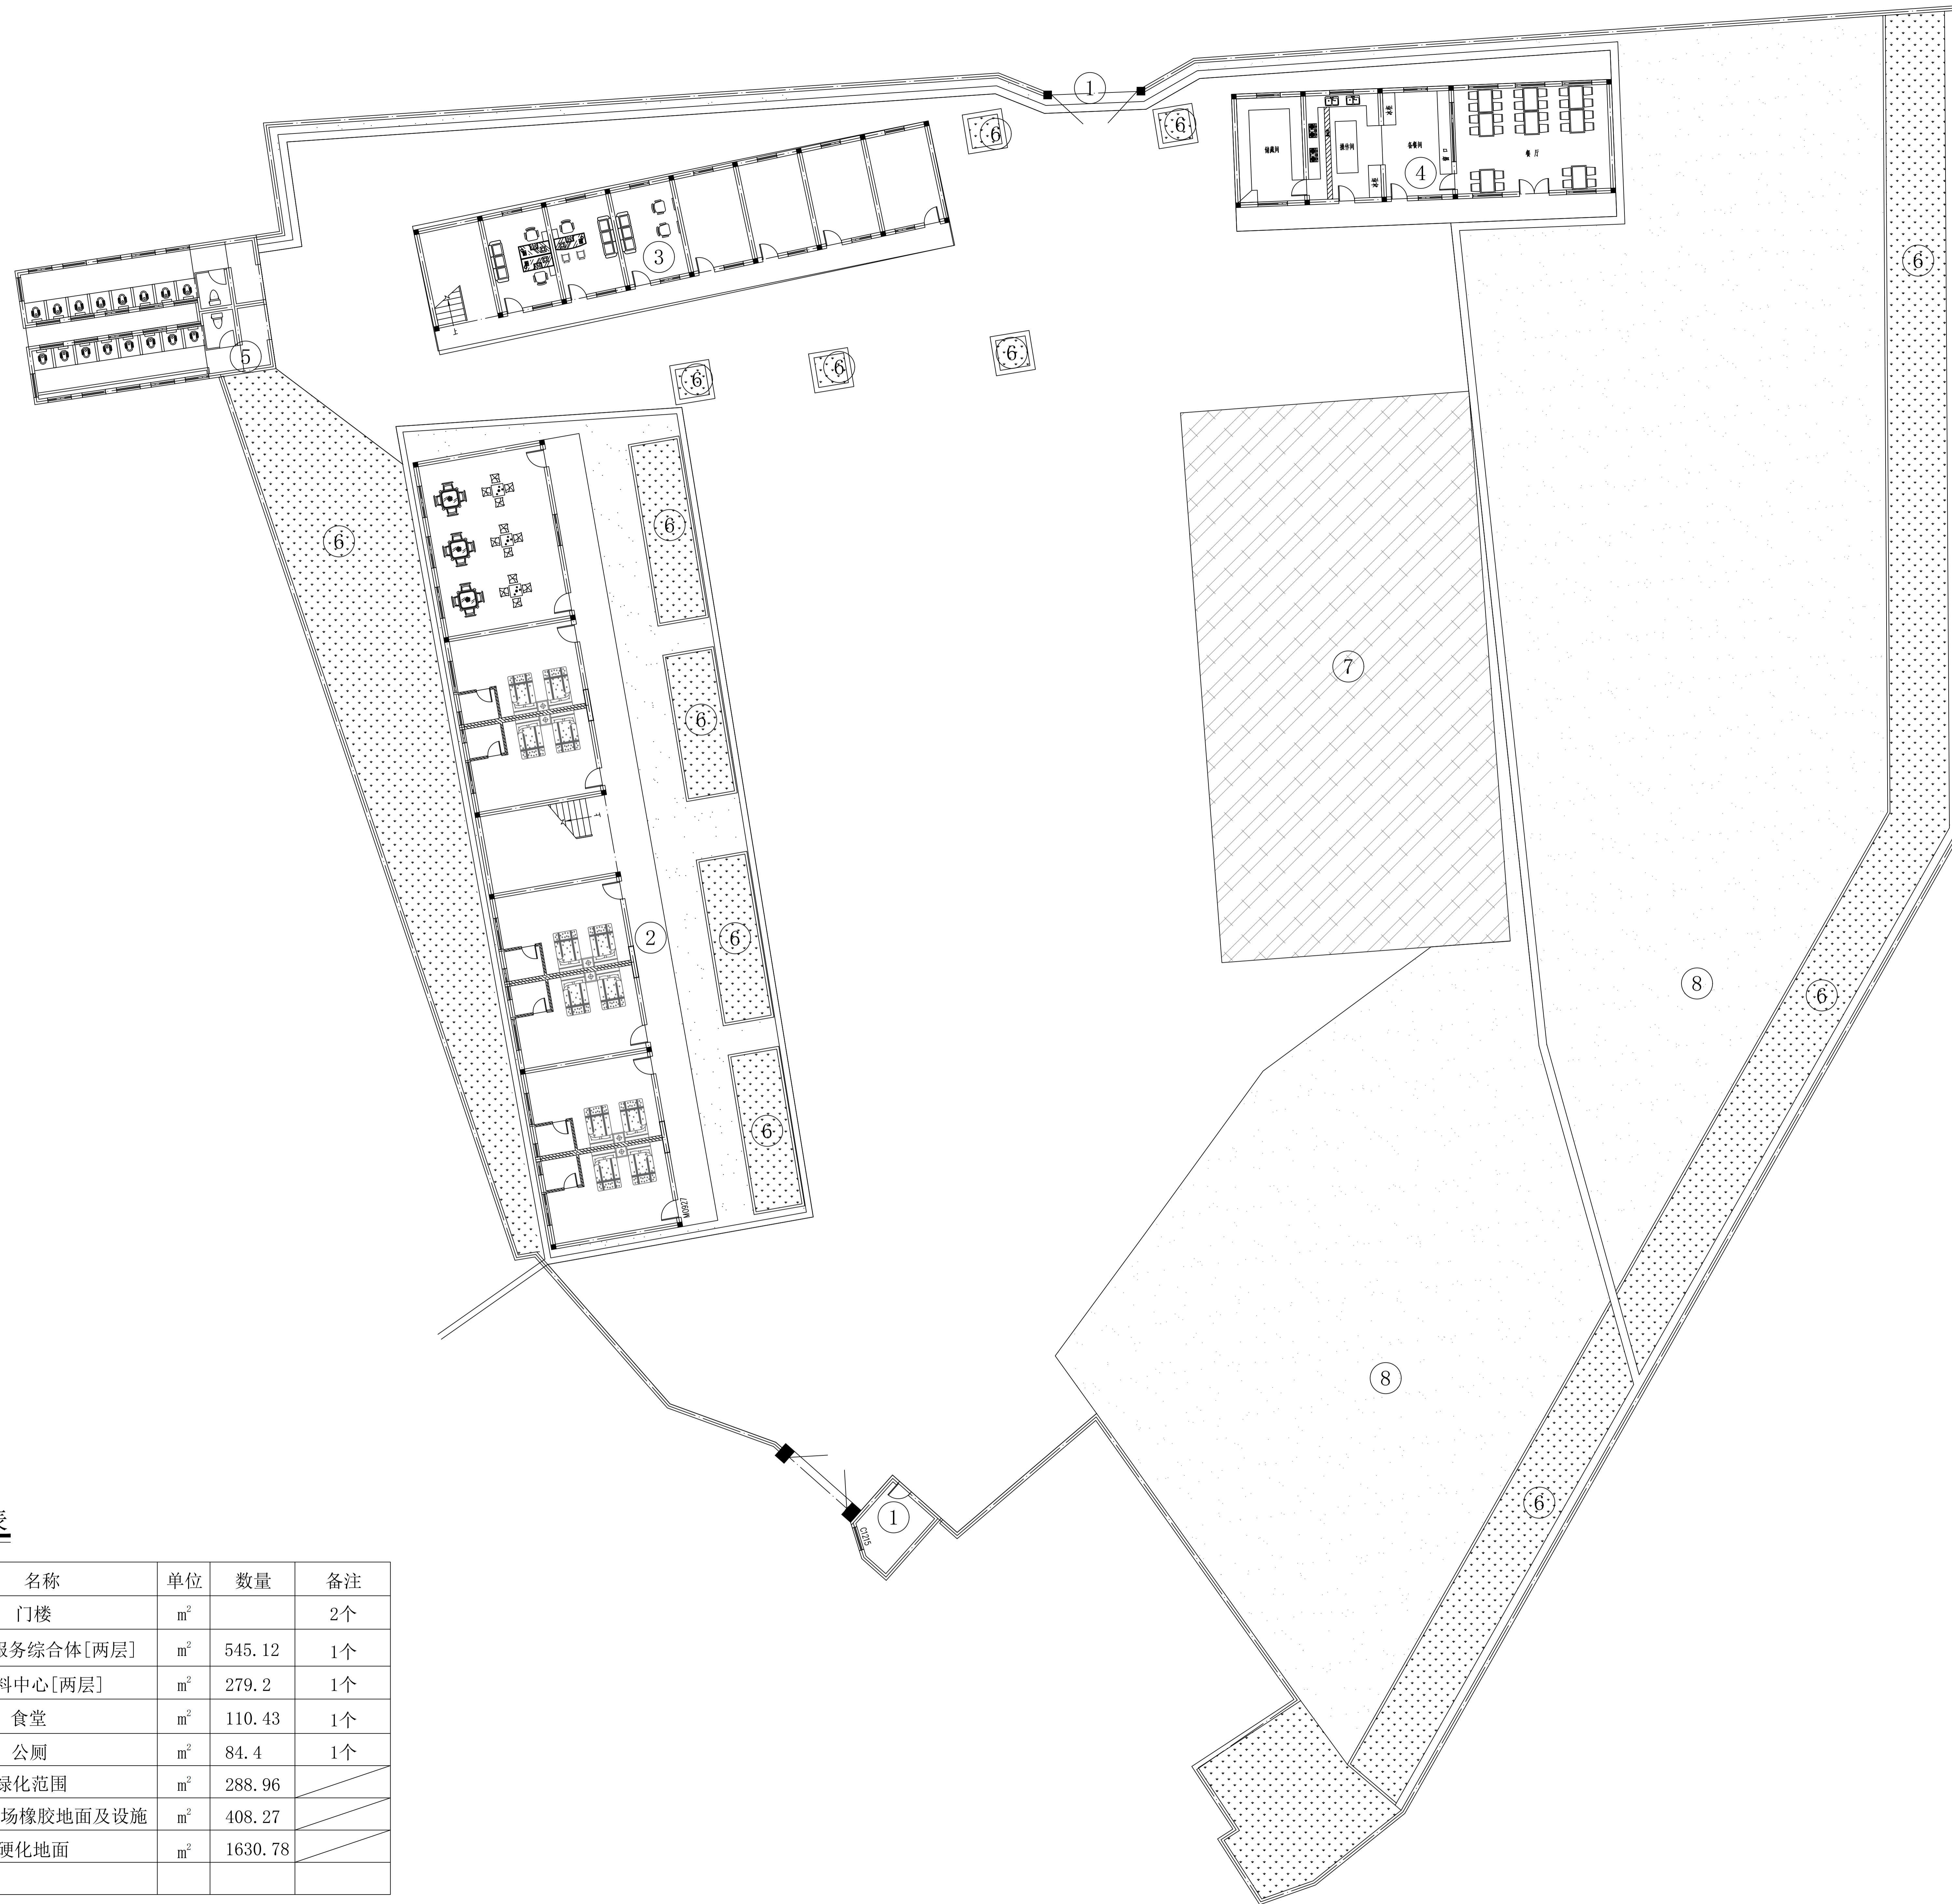


建筑一览表


序号	名称	单位	数量	备注
①	门楼	m ²		2个
②	养老服务综合体[两层]	m ²	545.12	1个
③	照料中心[两层]	m ²	279.2	1个
④	食堂	m ²	110.43	1个
⑤	公厕	m ²	84.4	1个
⑥	绿化范围	m ²	288.96	
⑦	篮球场橡胶地面及设施	m ²	408.27	
⑧	硬化地面	m ²	1630.78	

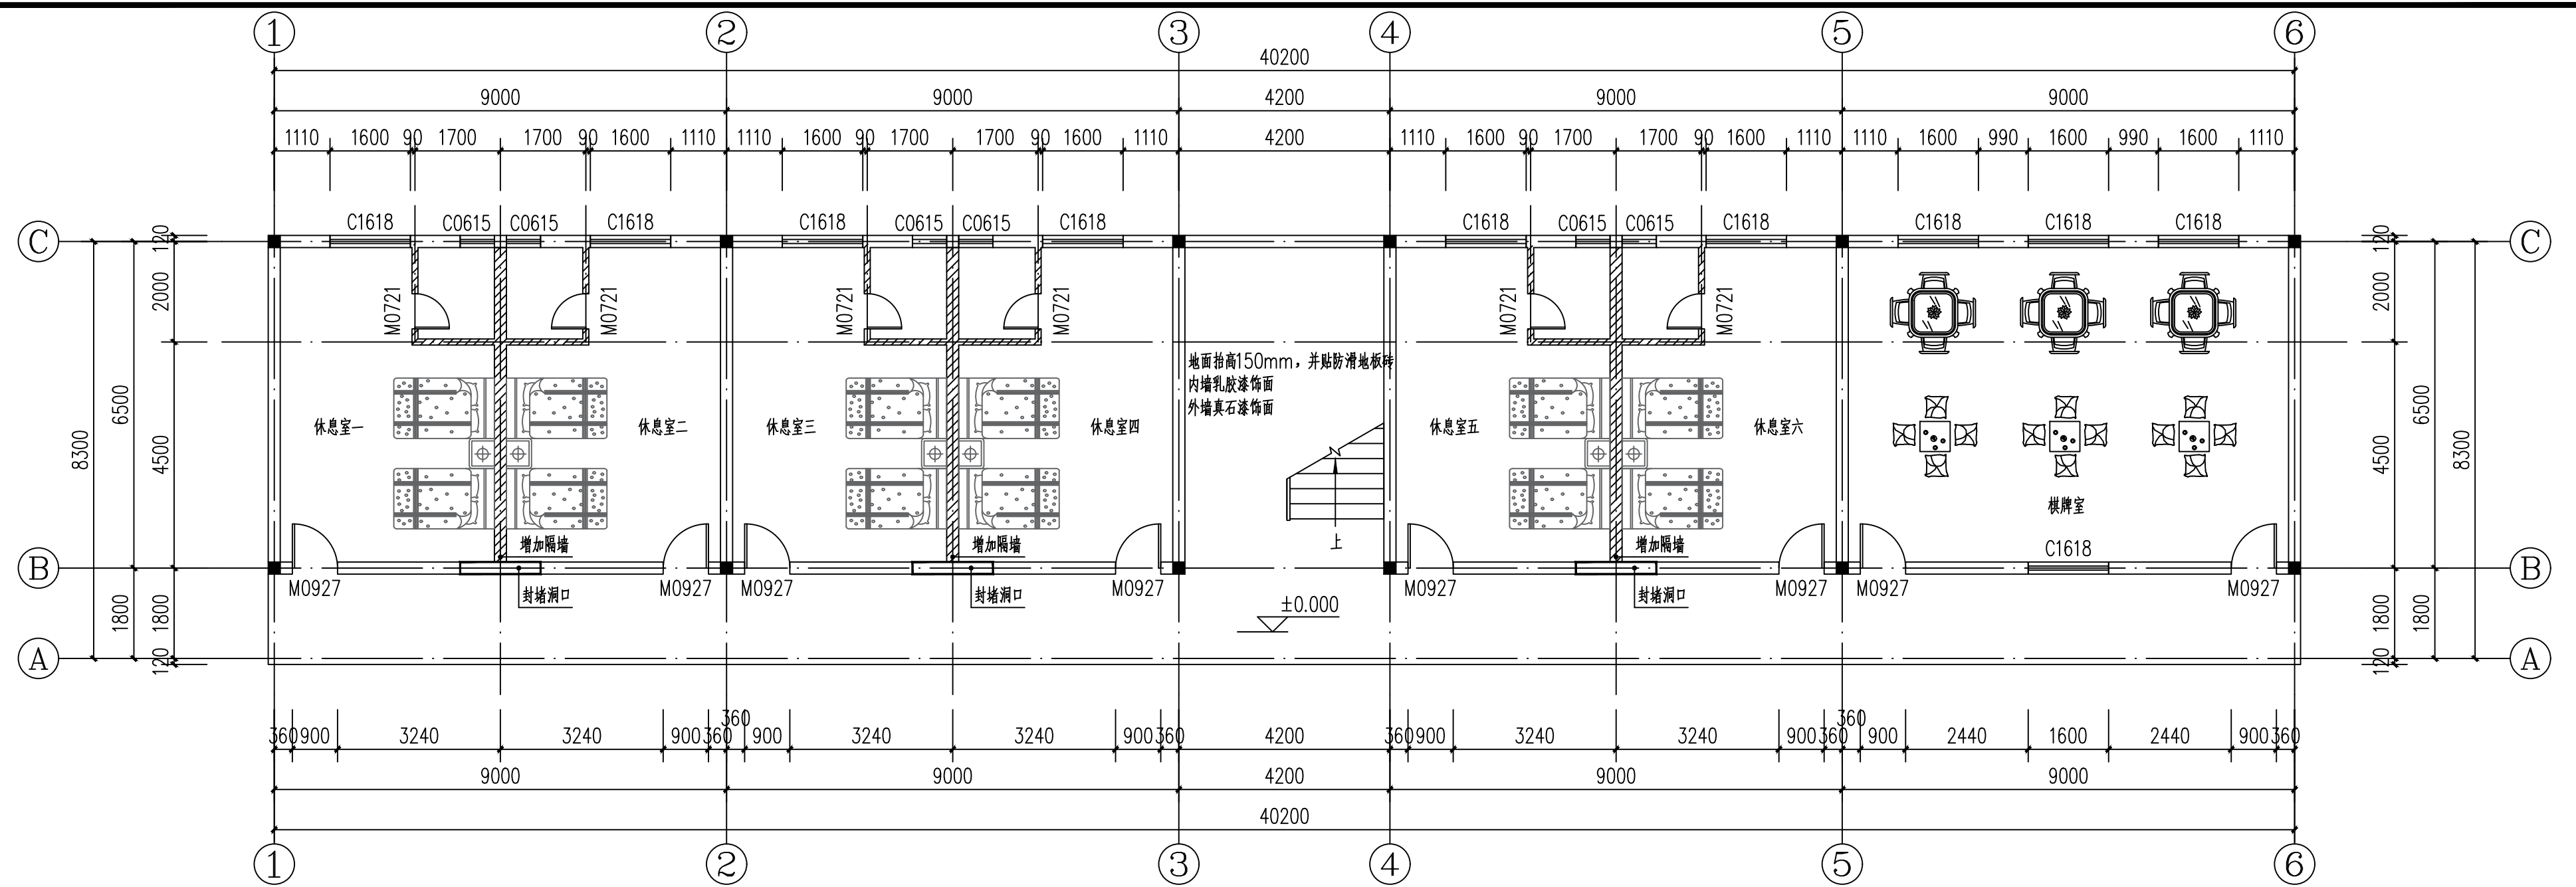


养老服务综合体一层平面图 1:100

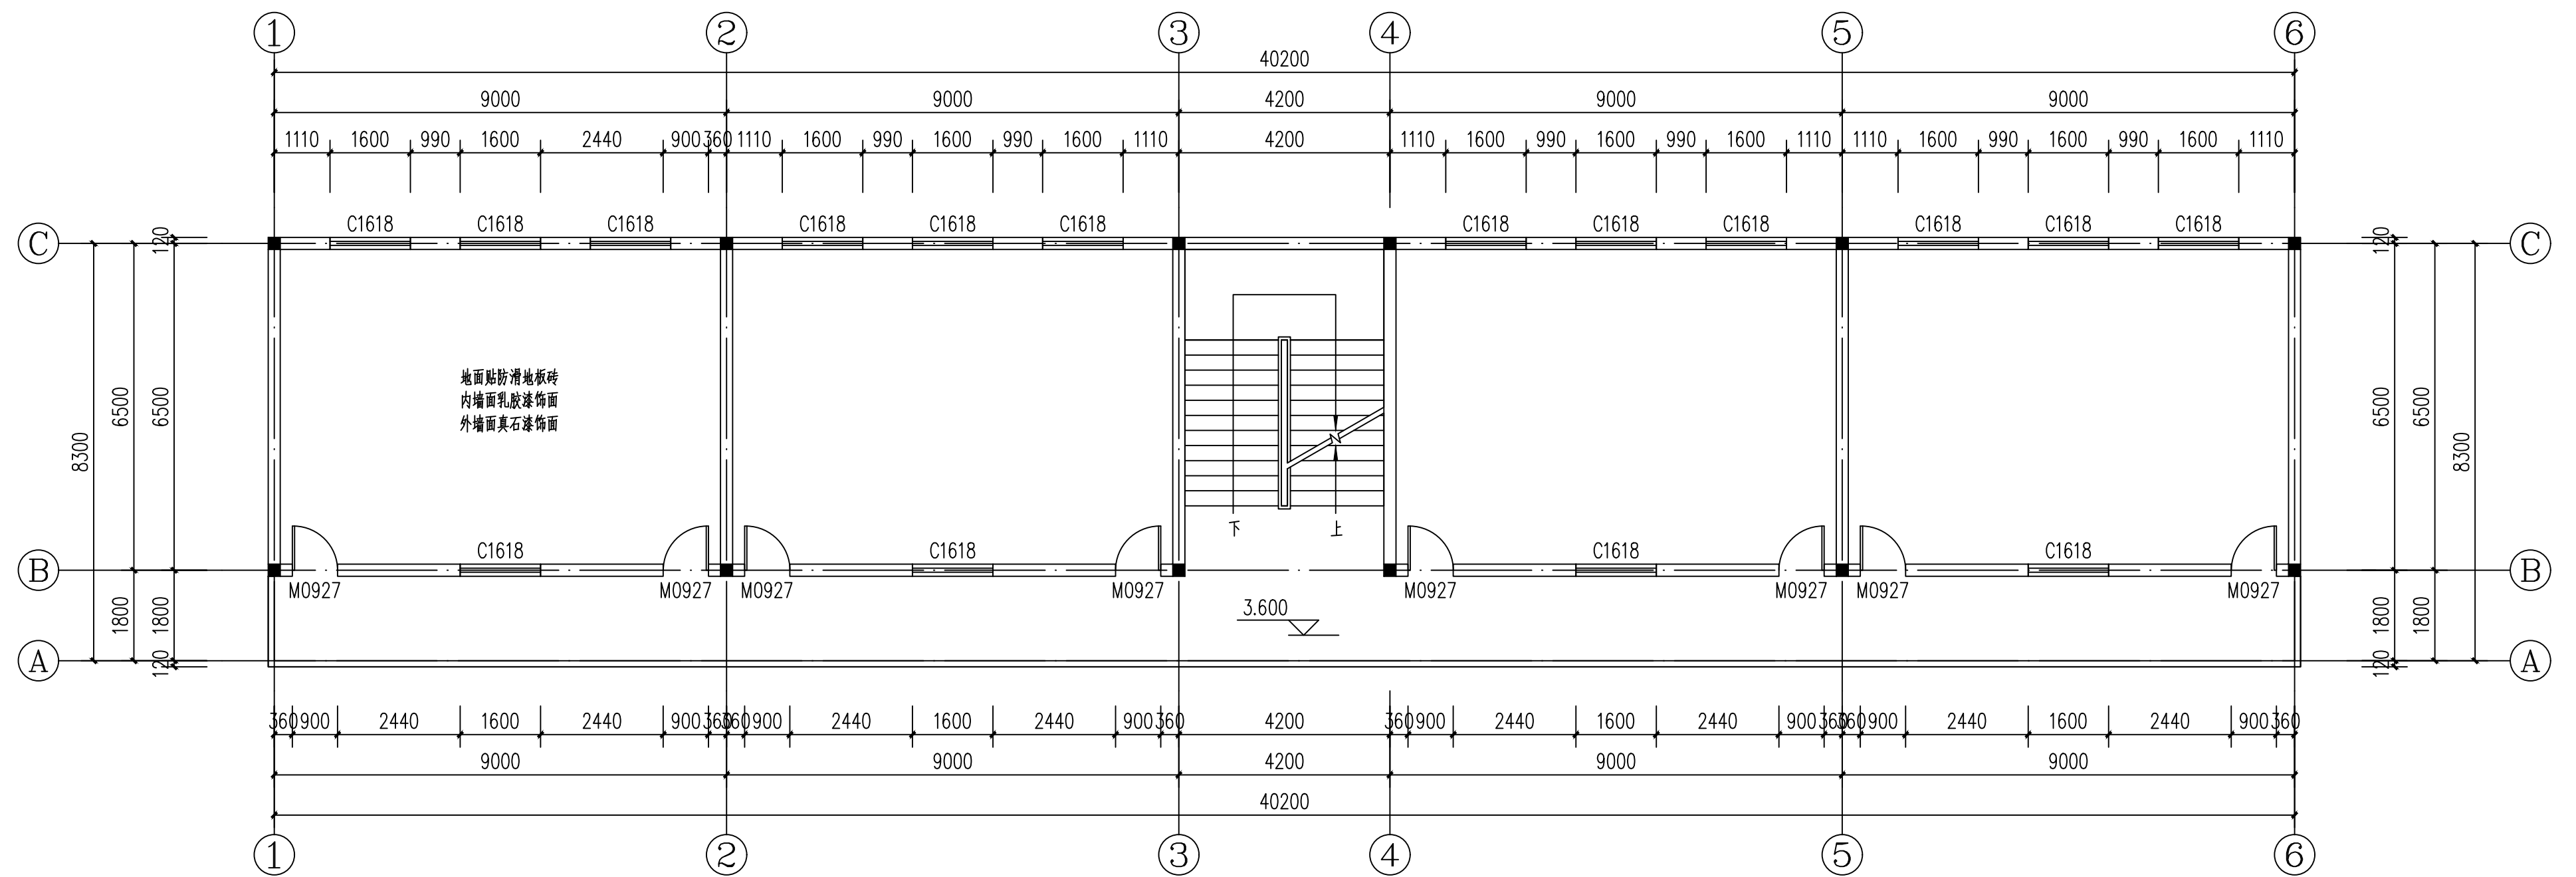


养老服务综合体二层平面图 1:100

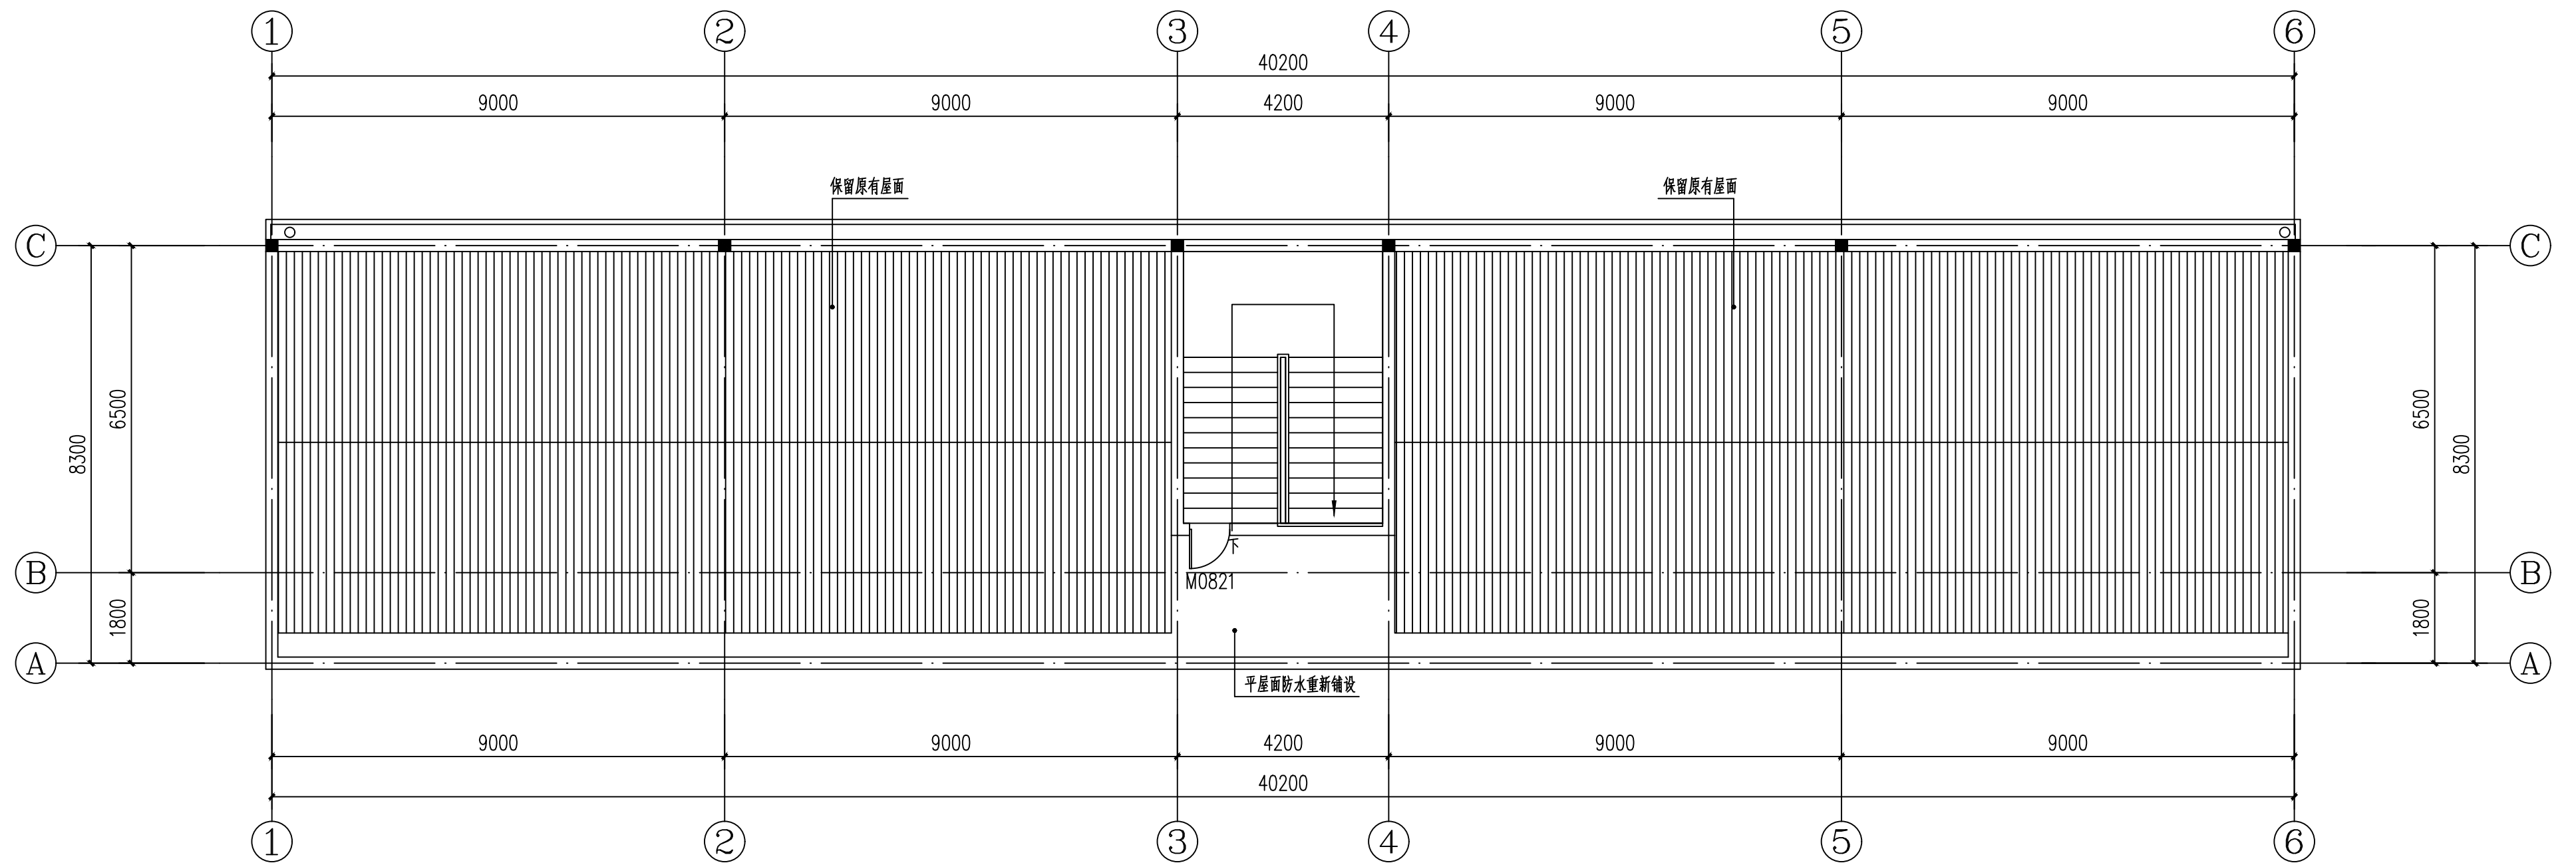


养老服务综合体屋面平面图 1:100

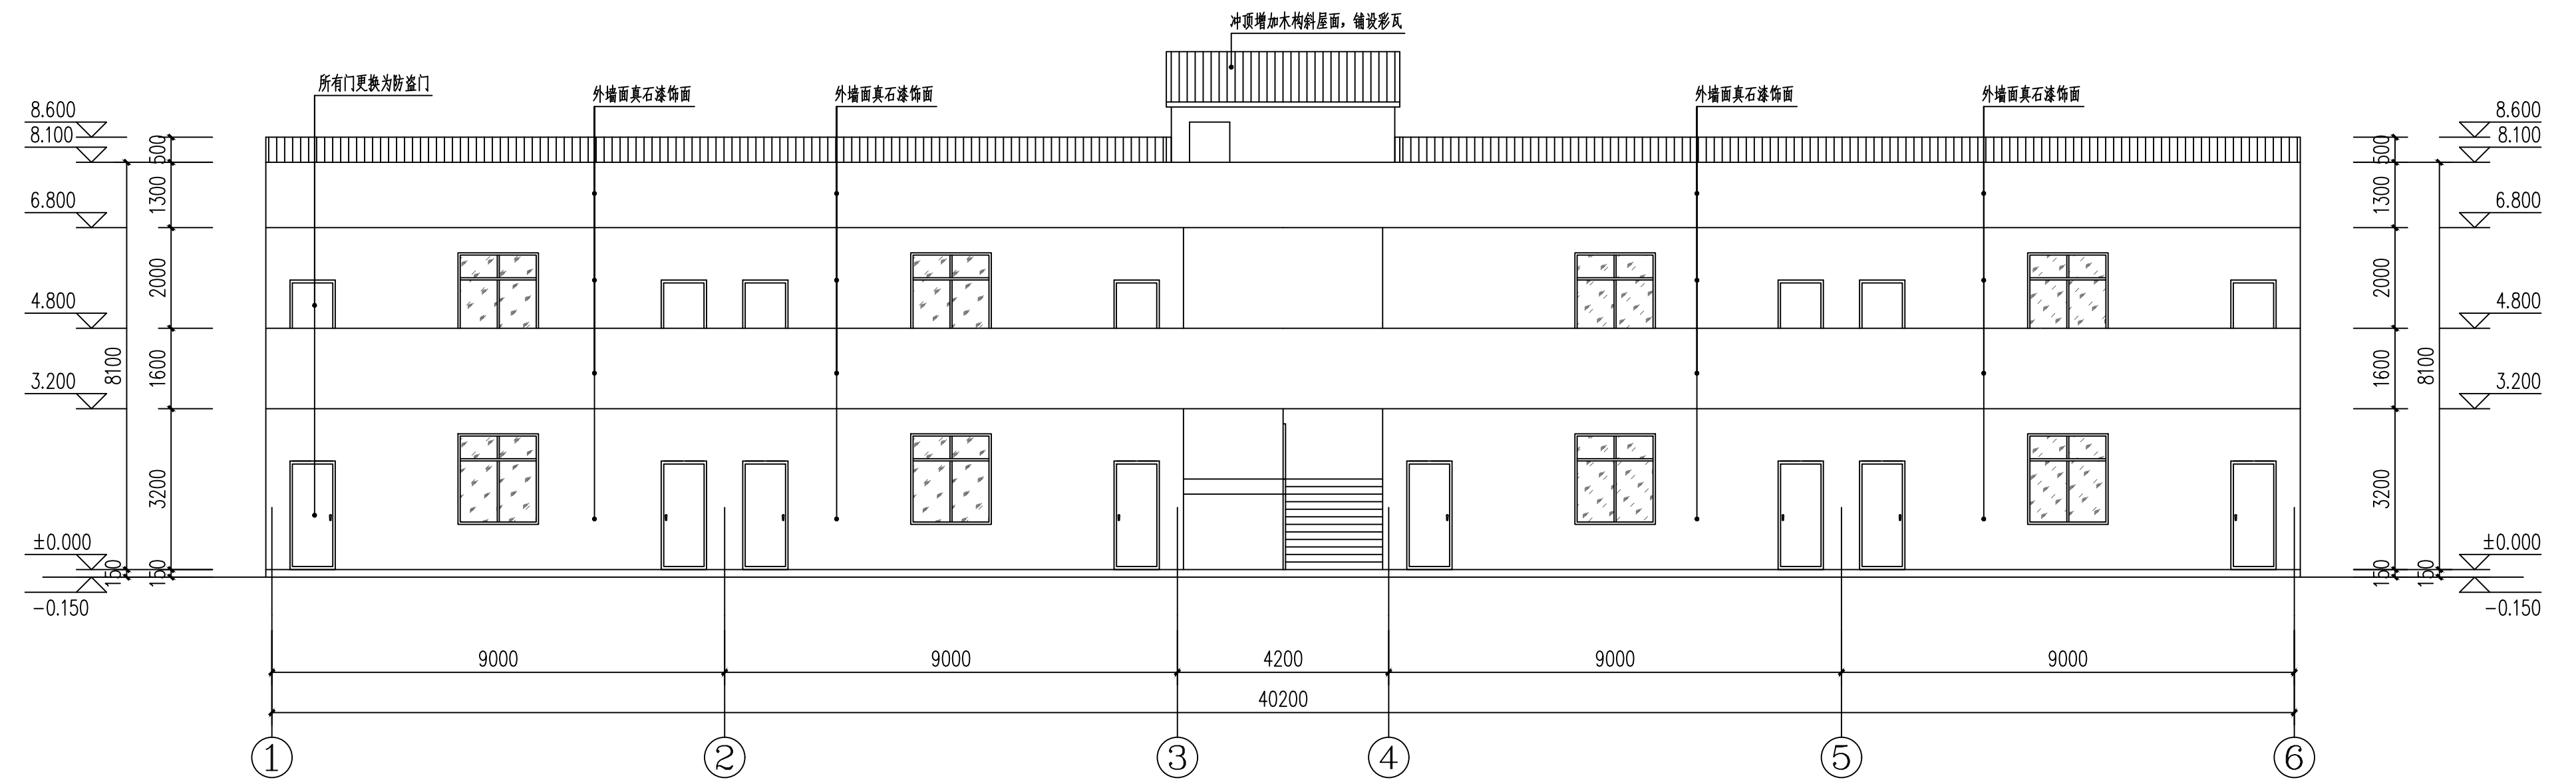


养老服务综合体正立面图 1:100

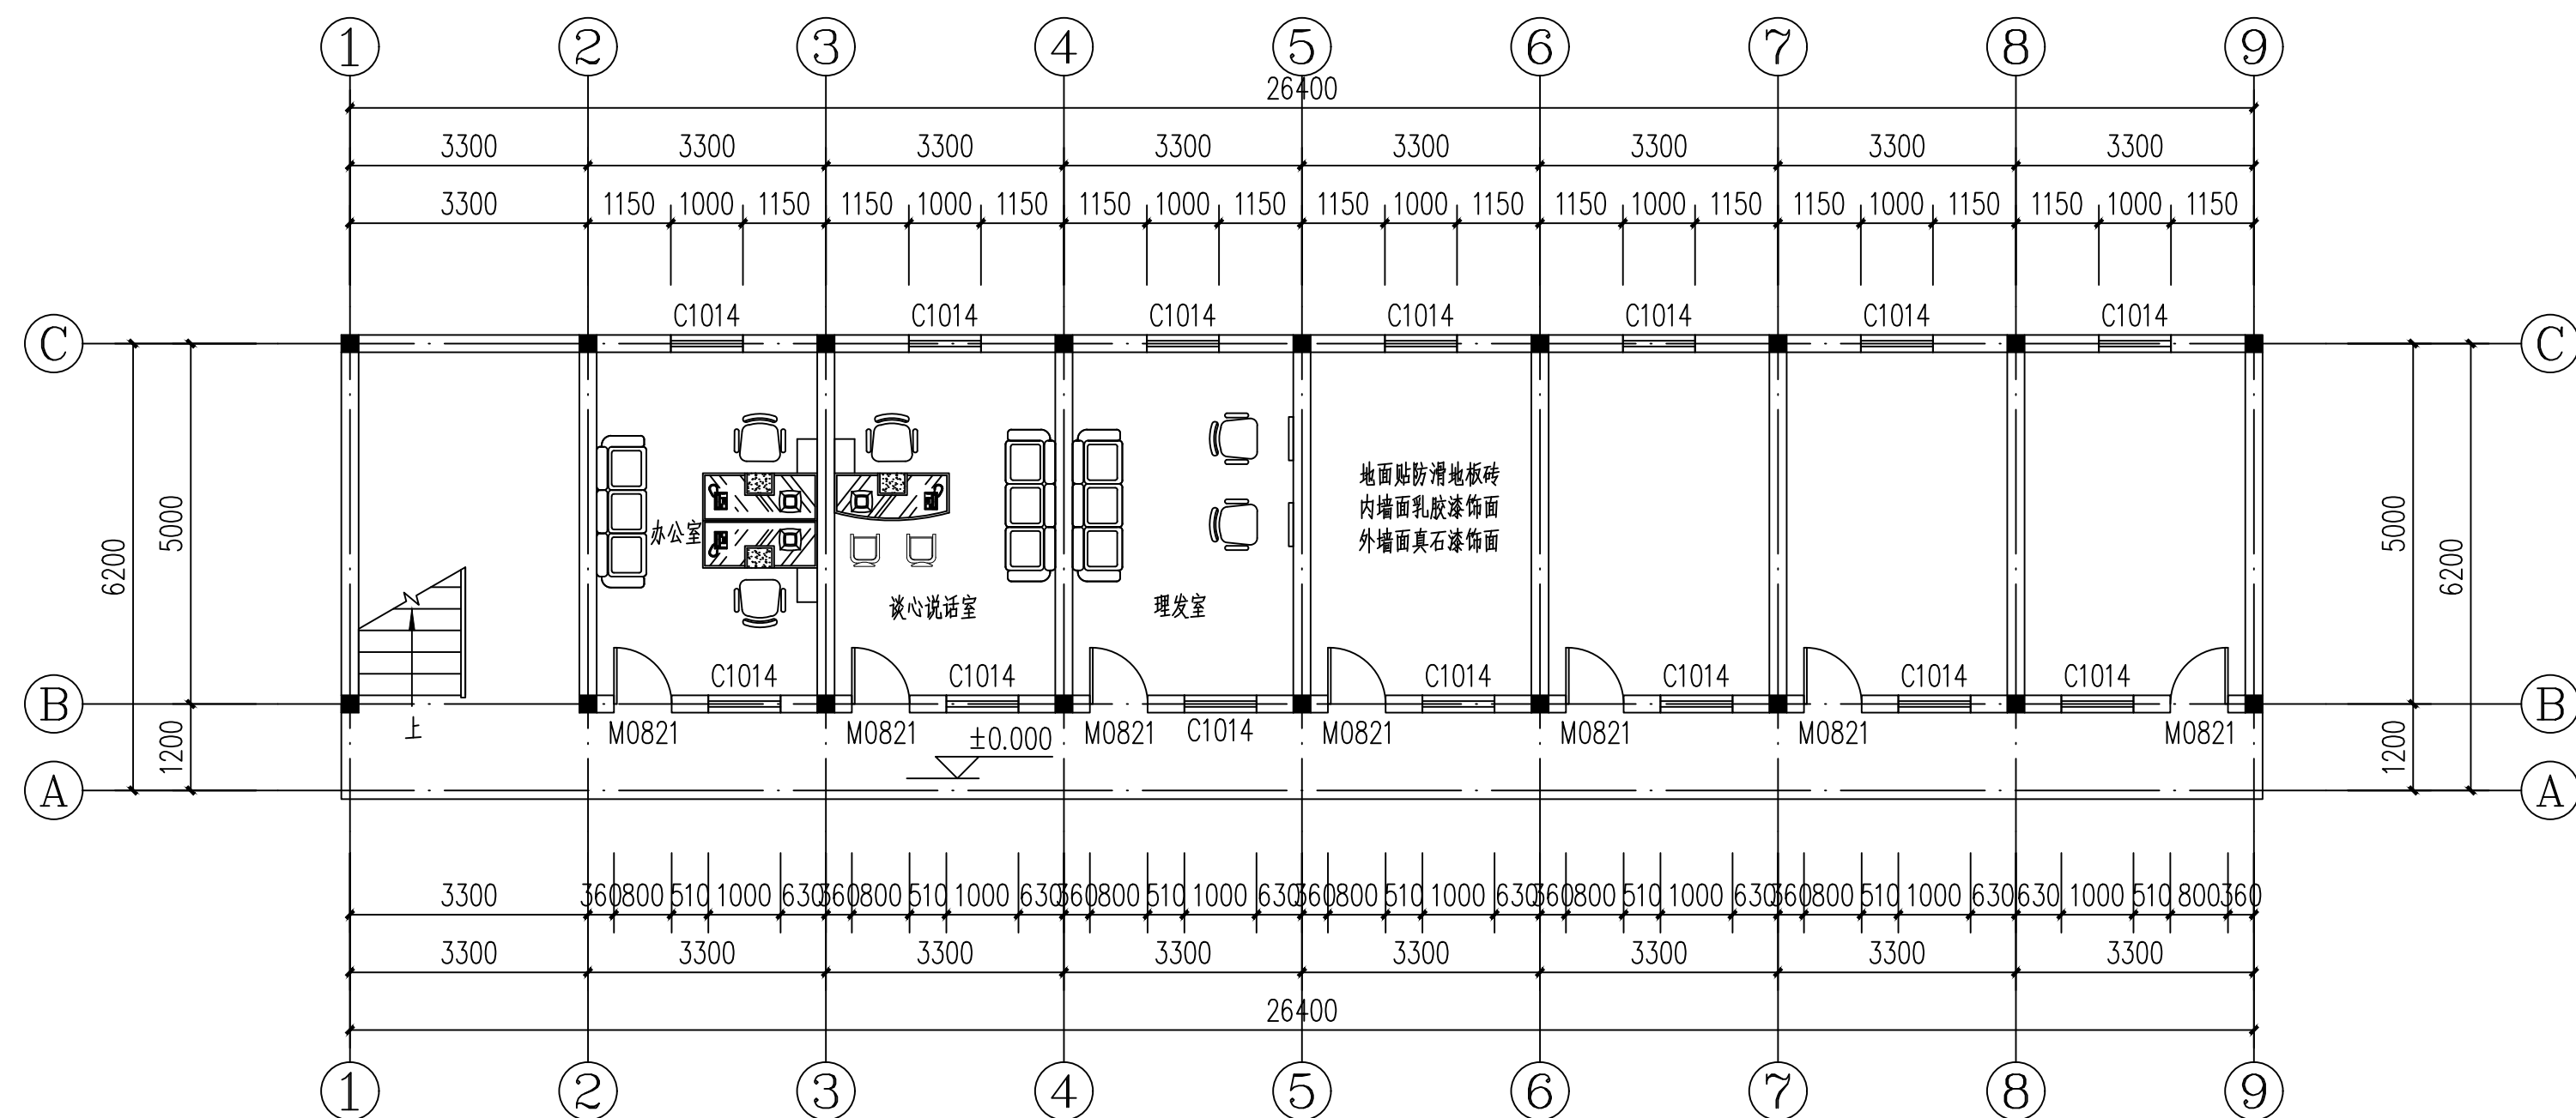


照料中心一层平面图 1:100

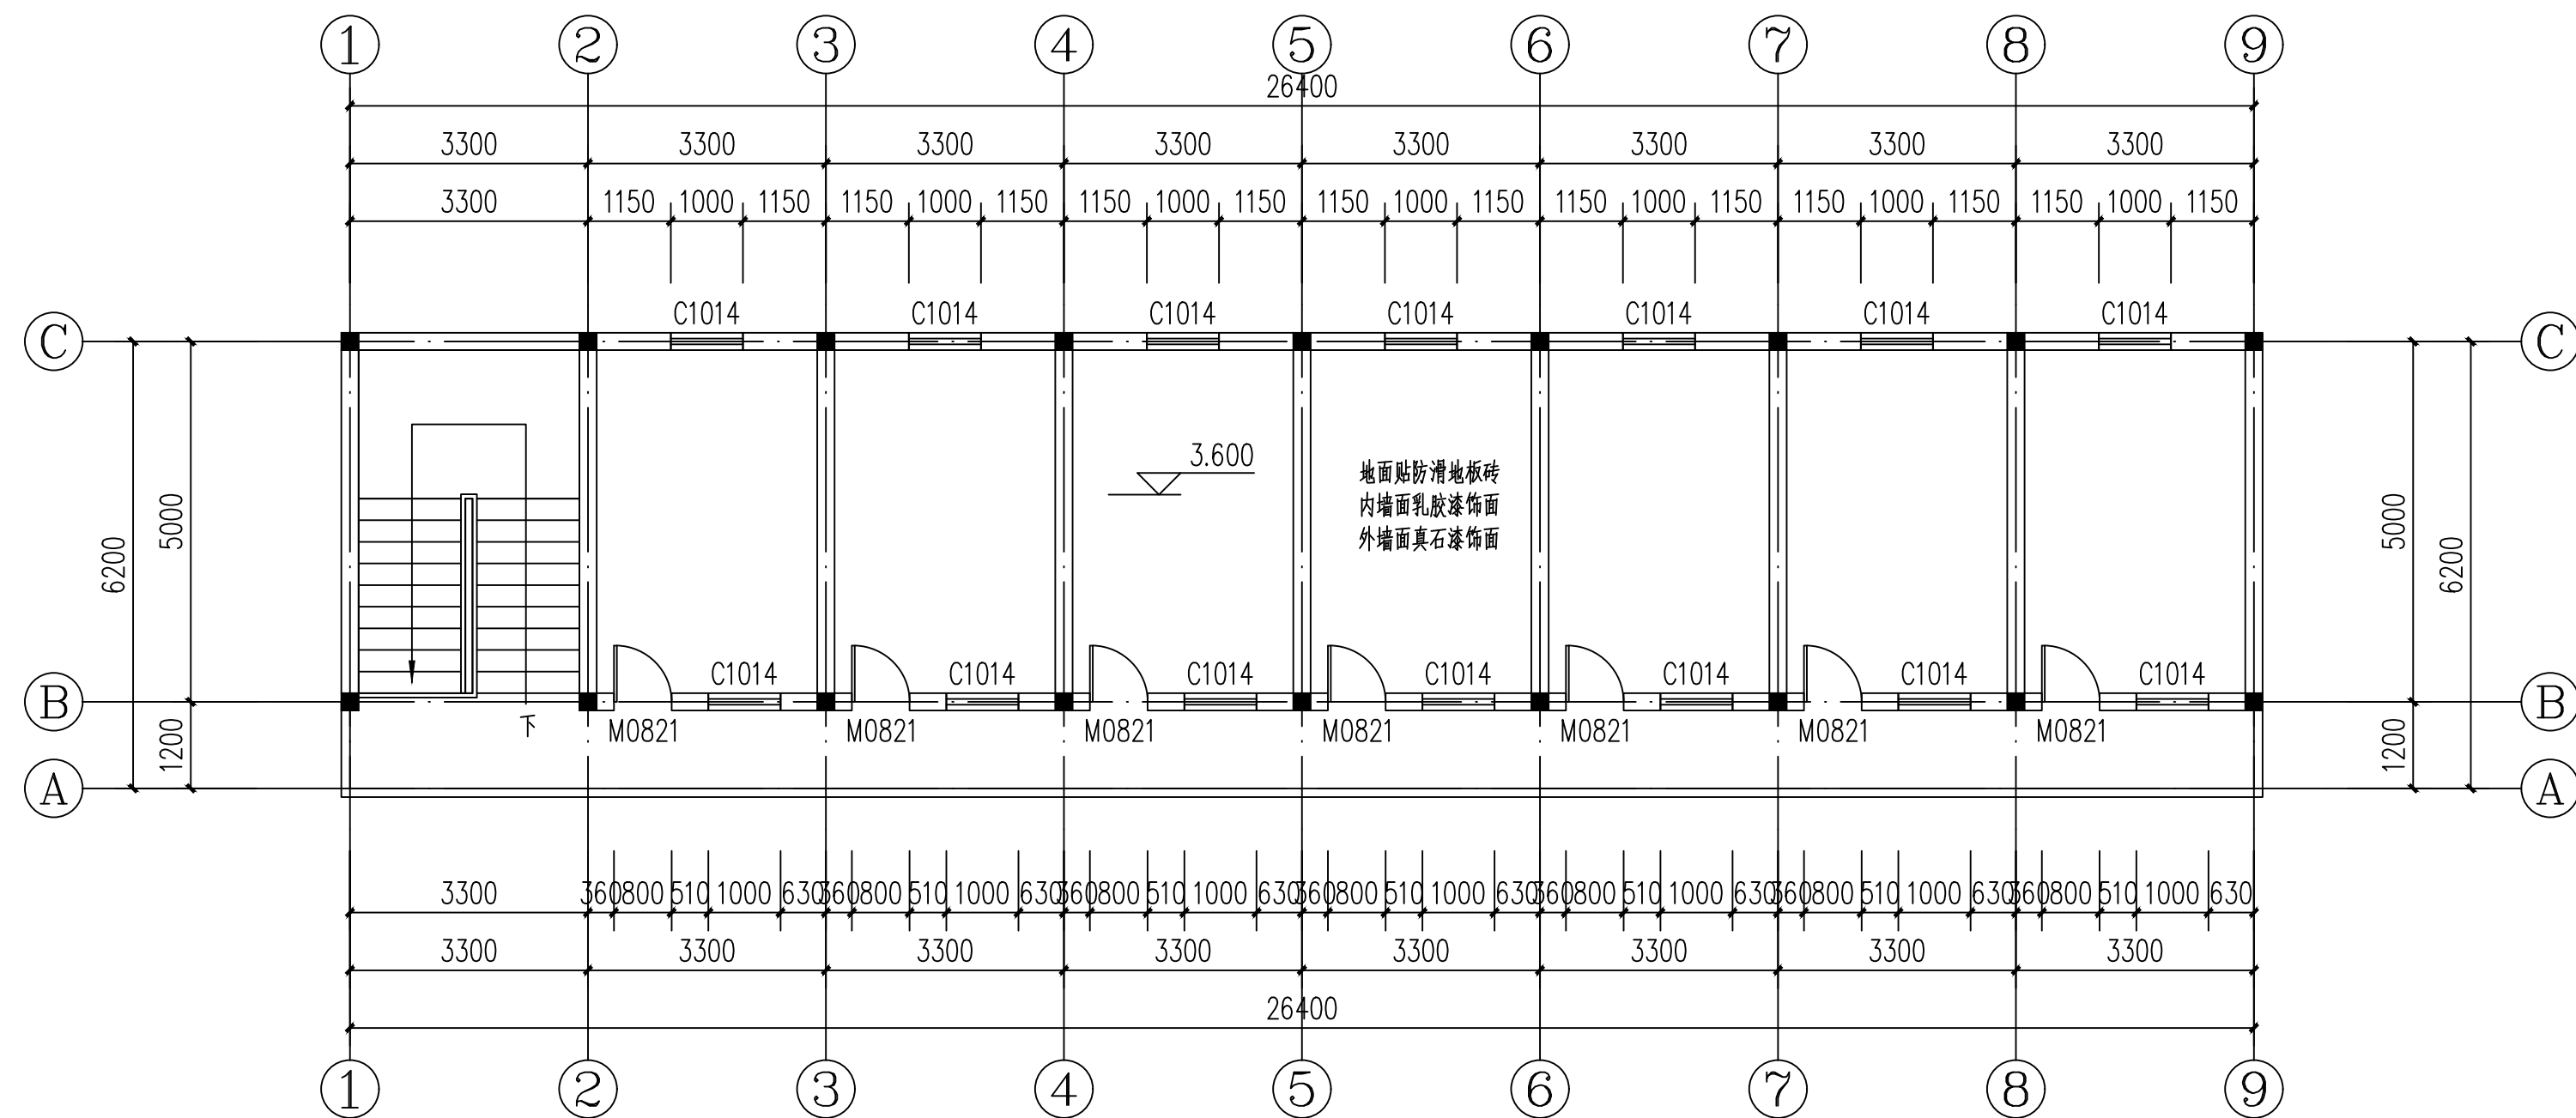


照料中心二层平面图 1:100

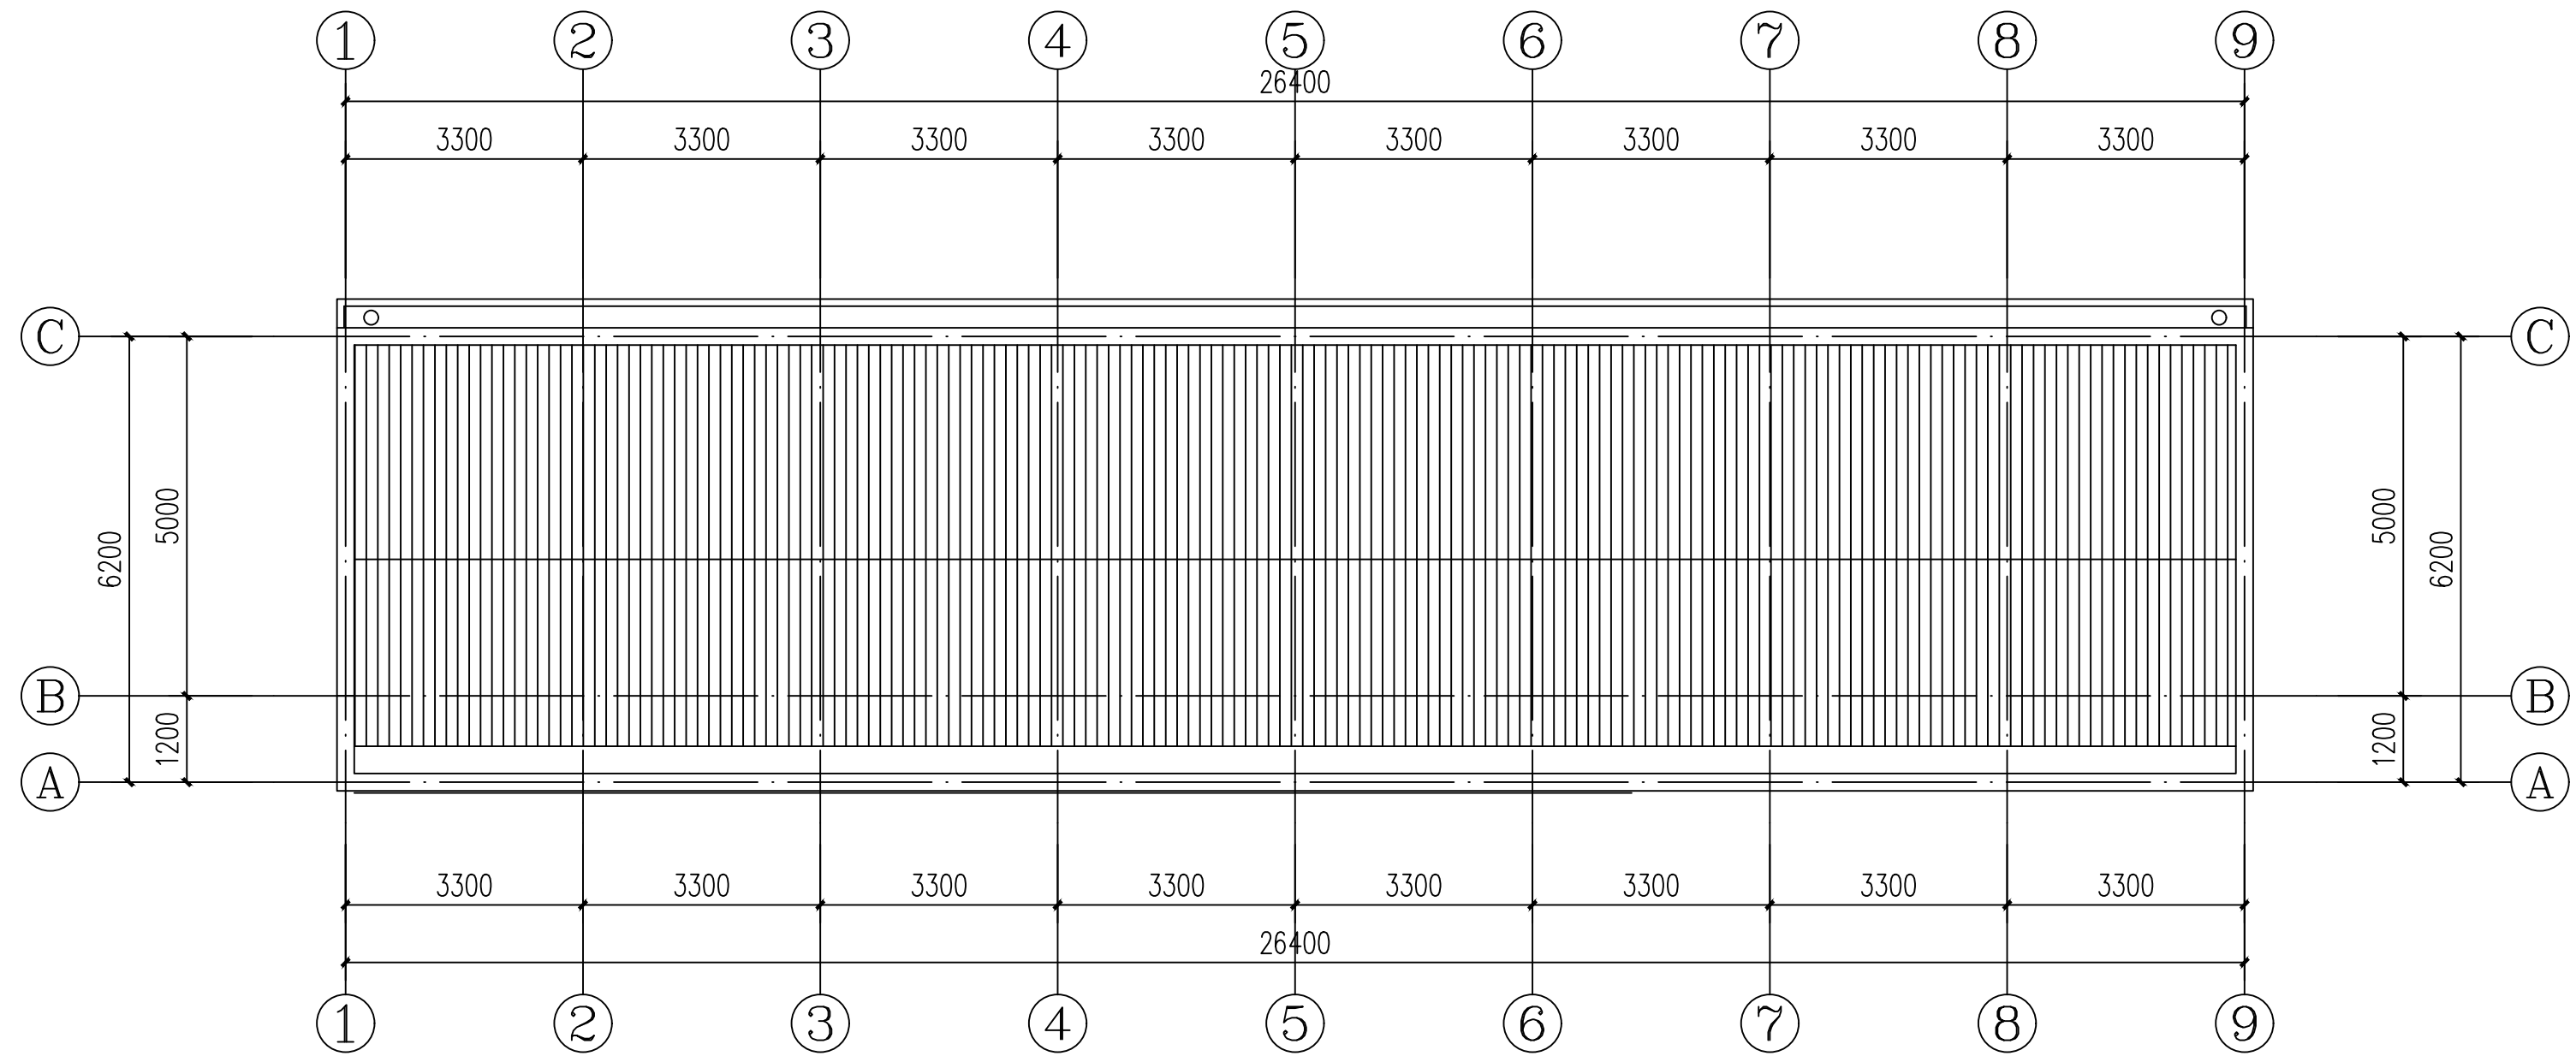


照料中心屋面平面图 1:100

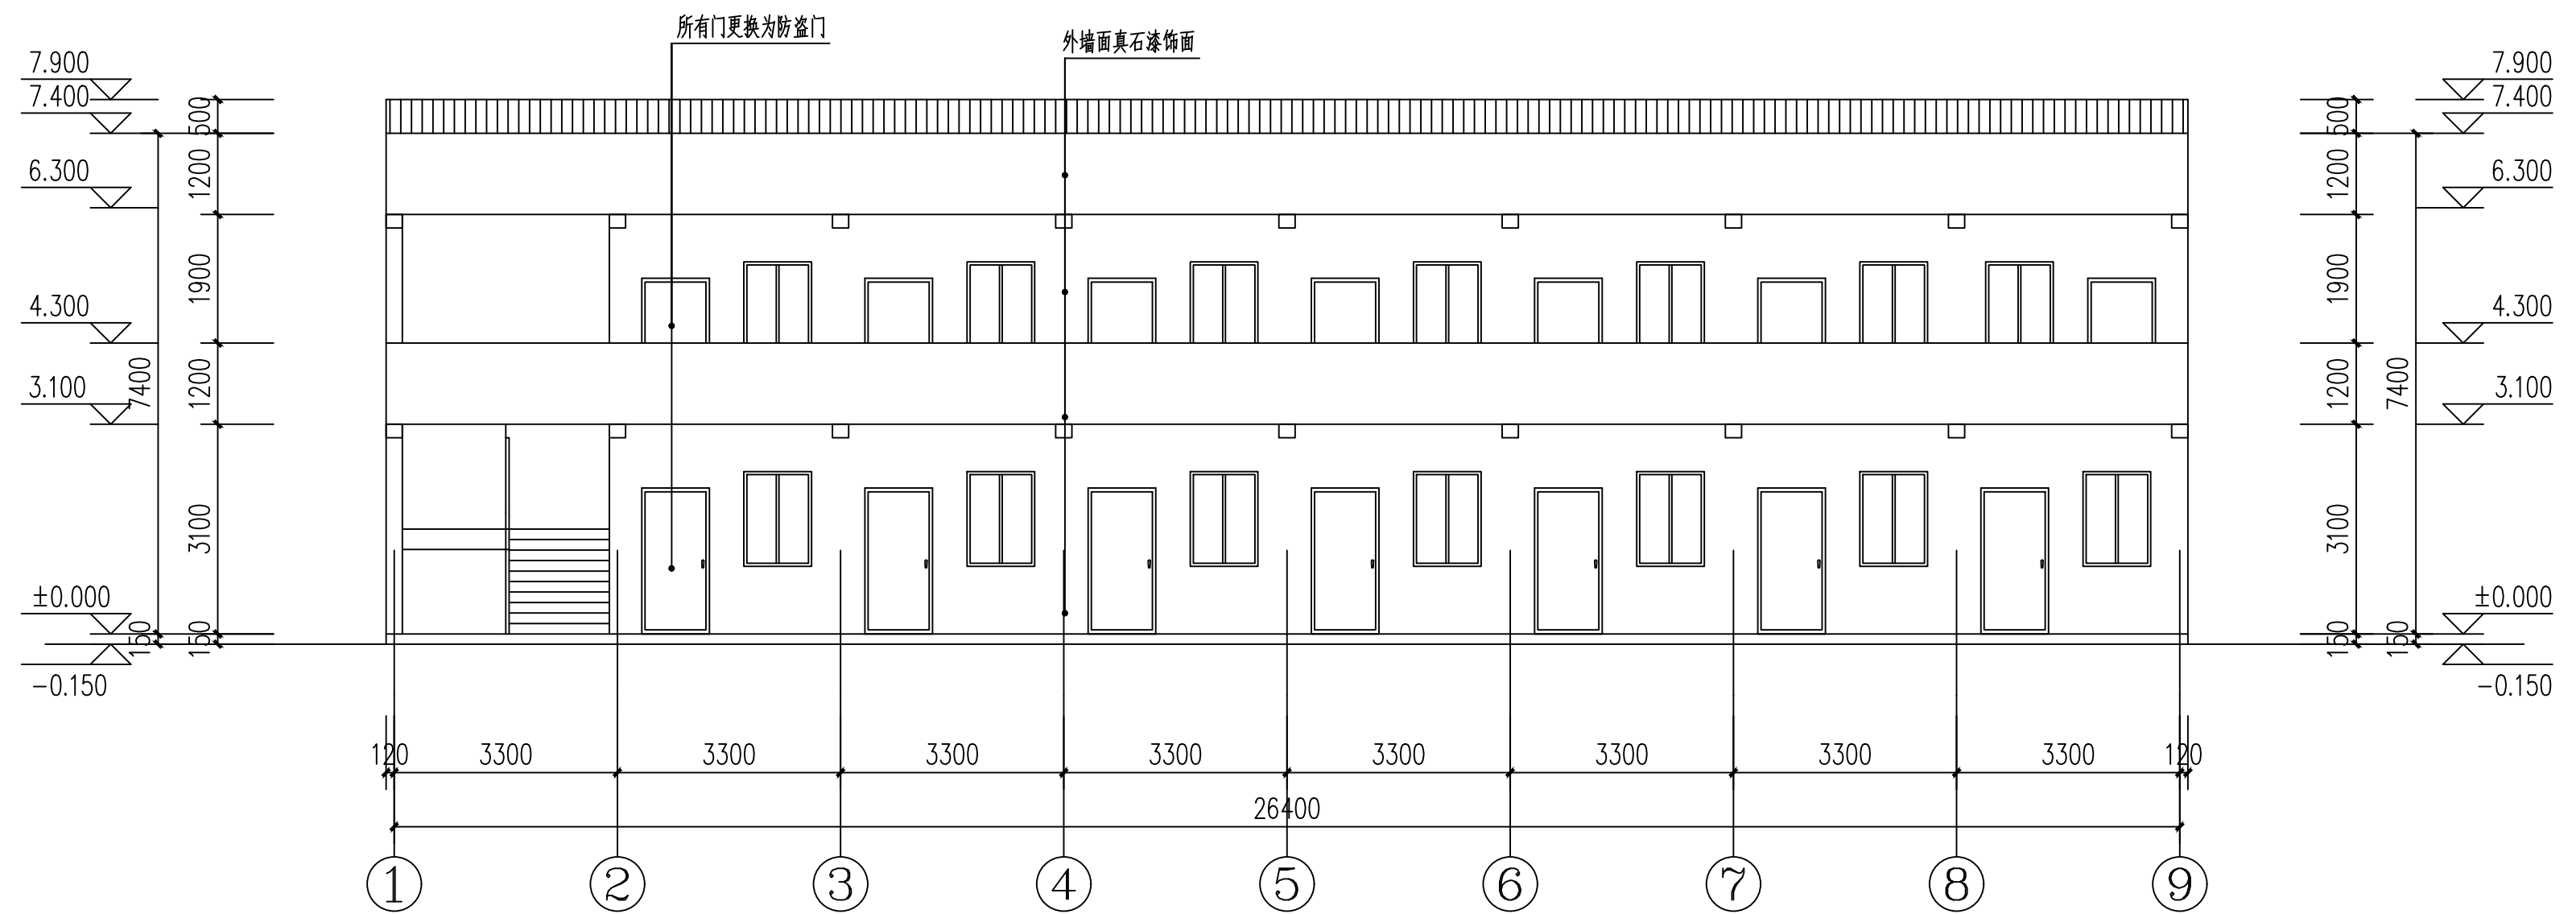


照料中心正立面图 1:100

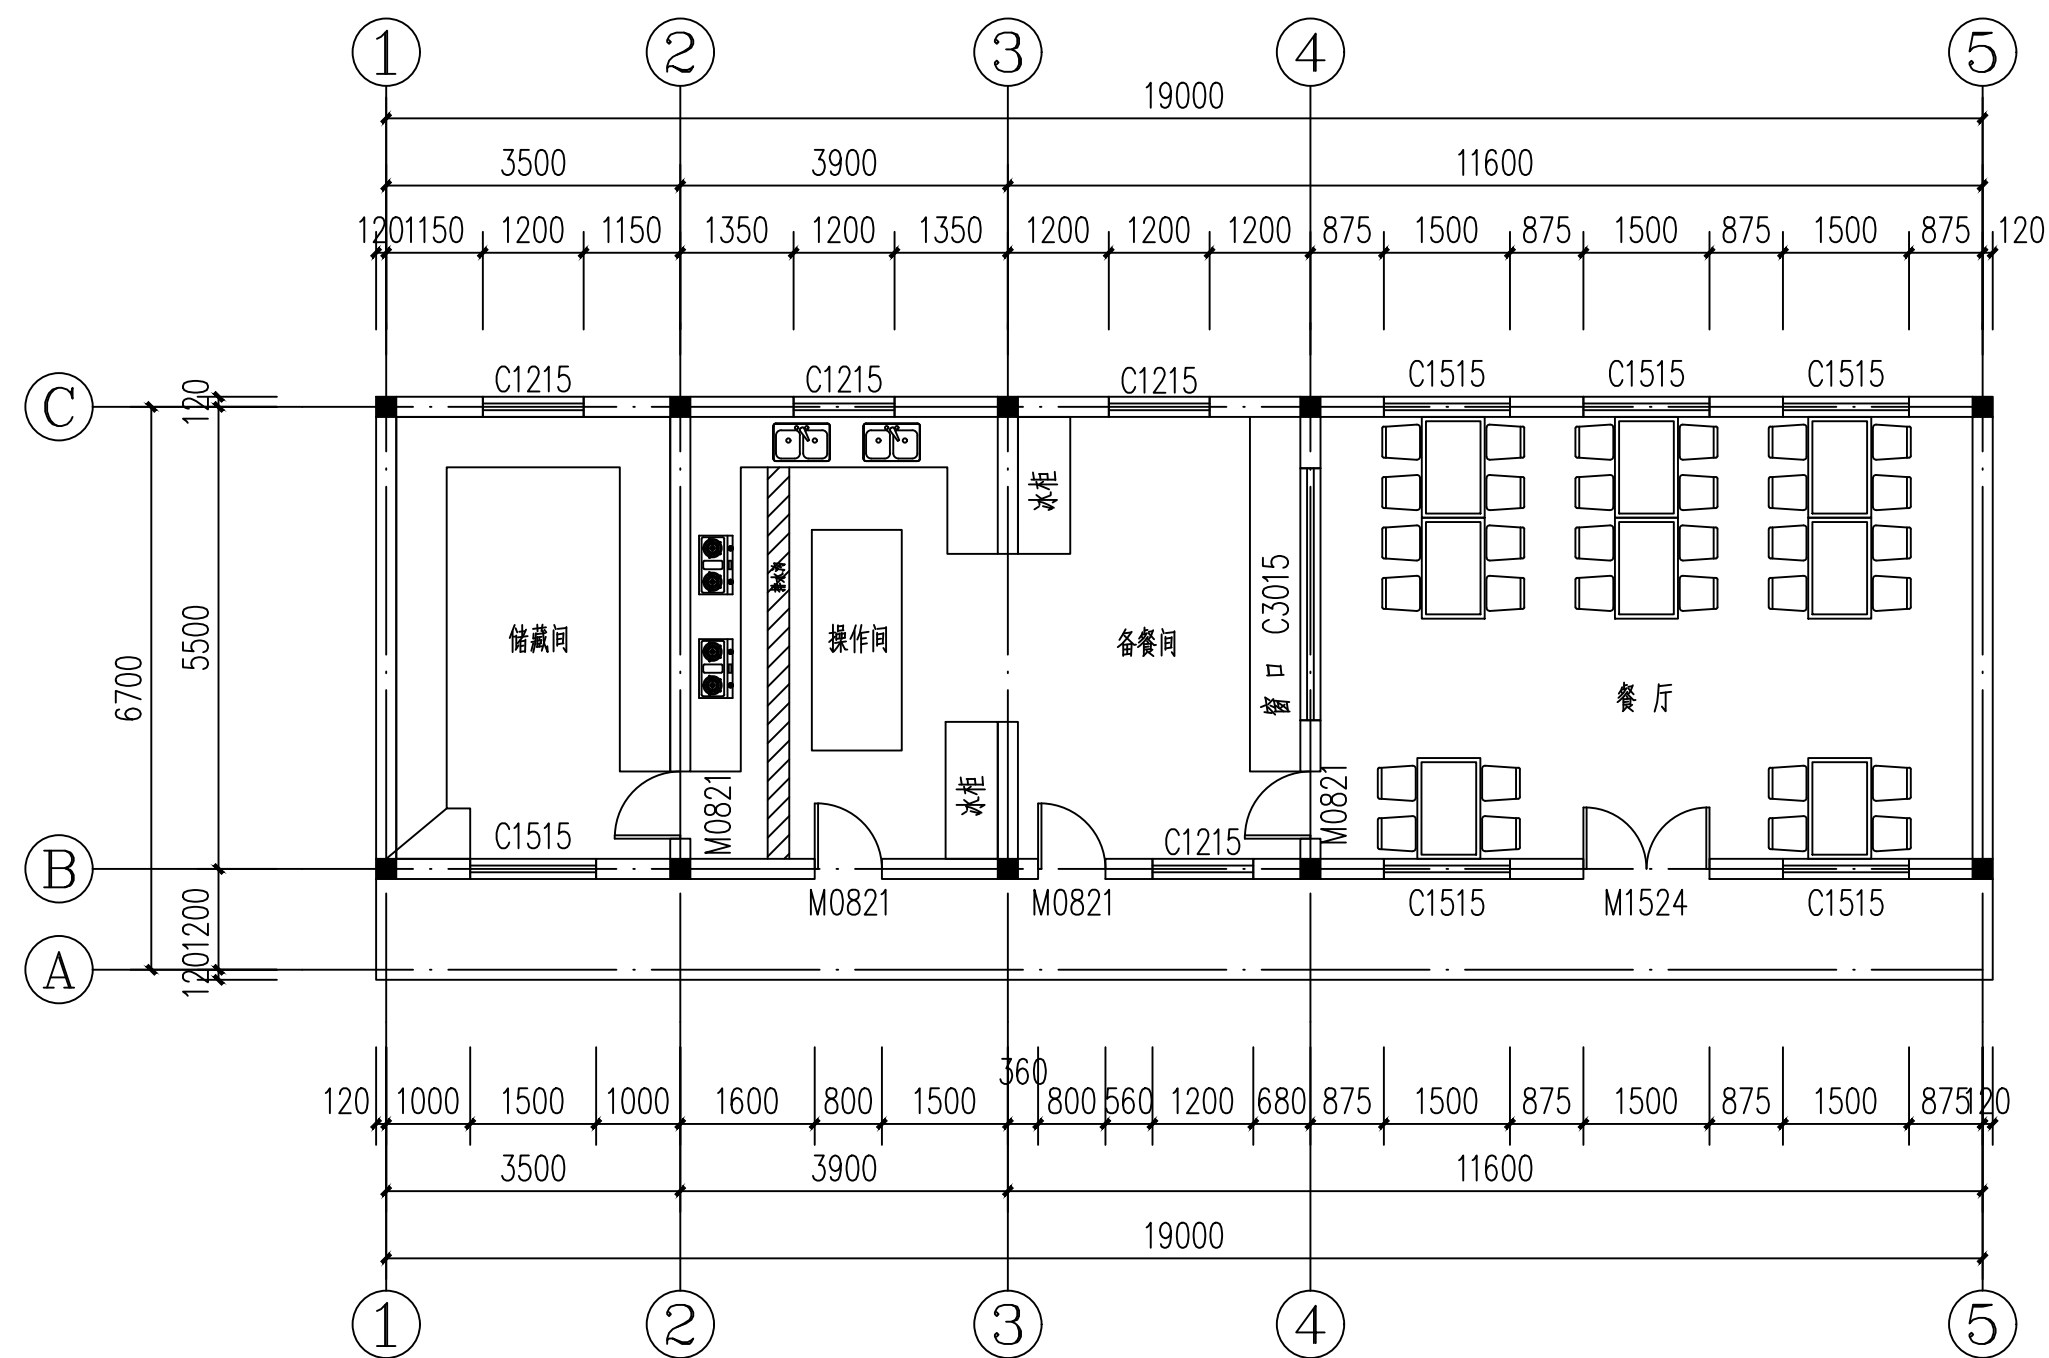


食堂平面图 1:100

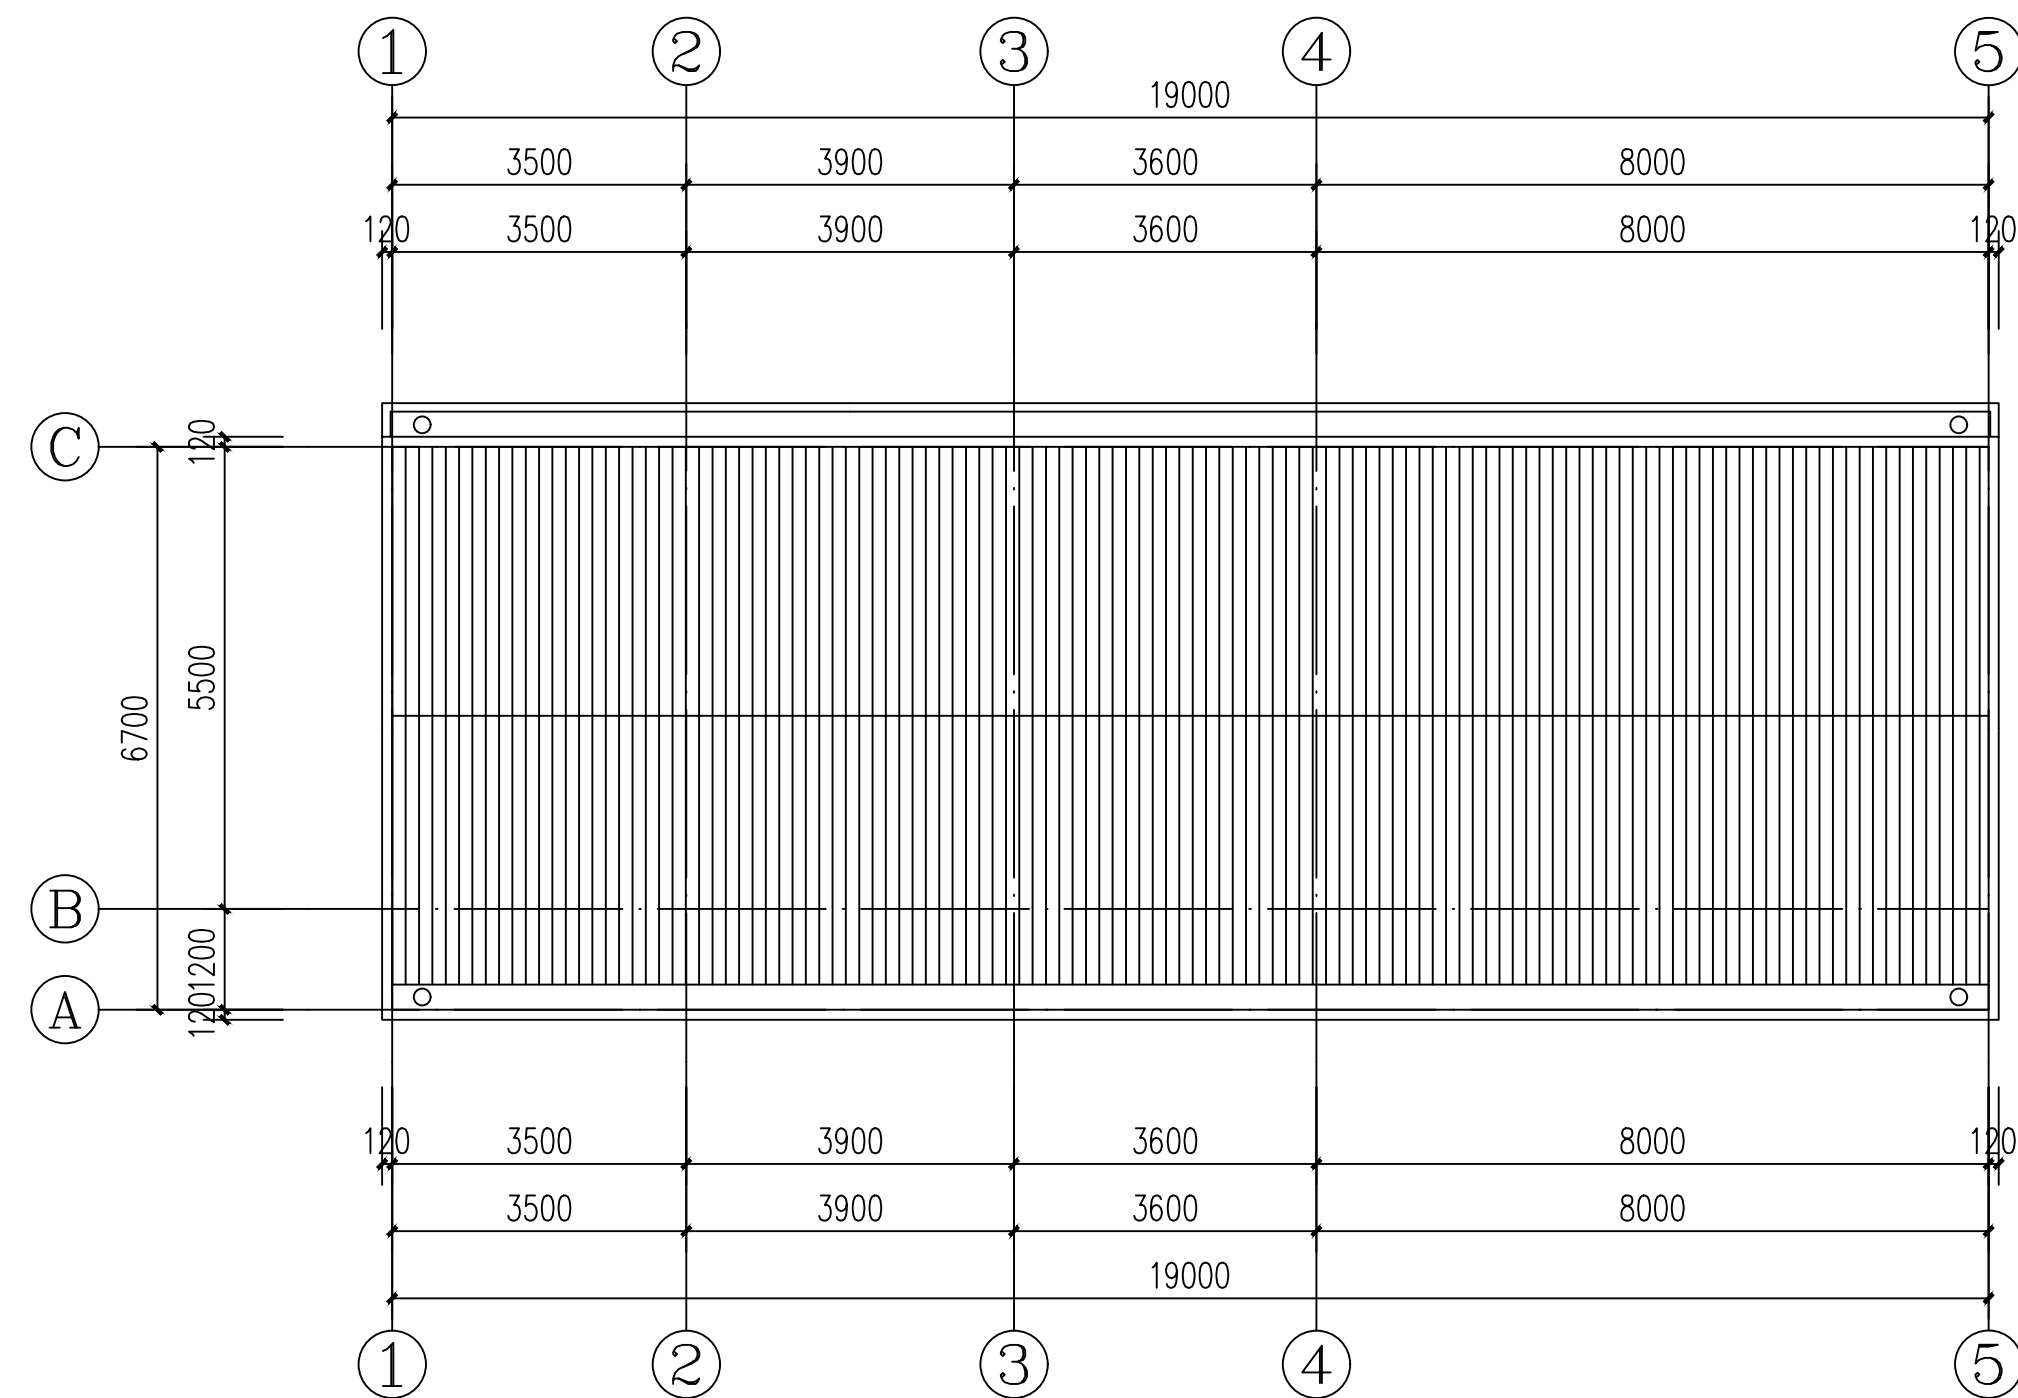

食堂屋面平面图 1:100

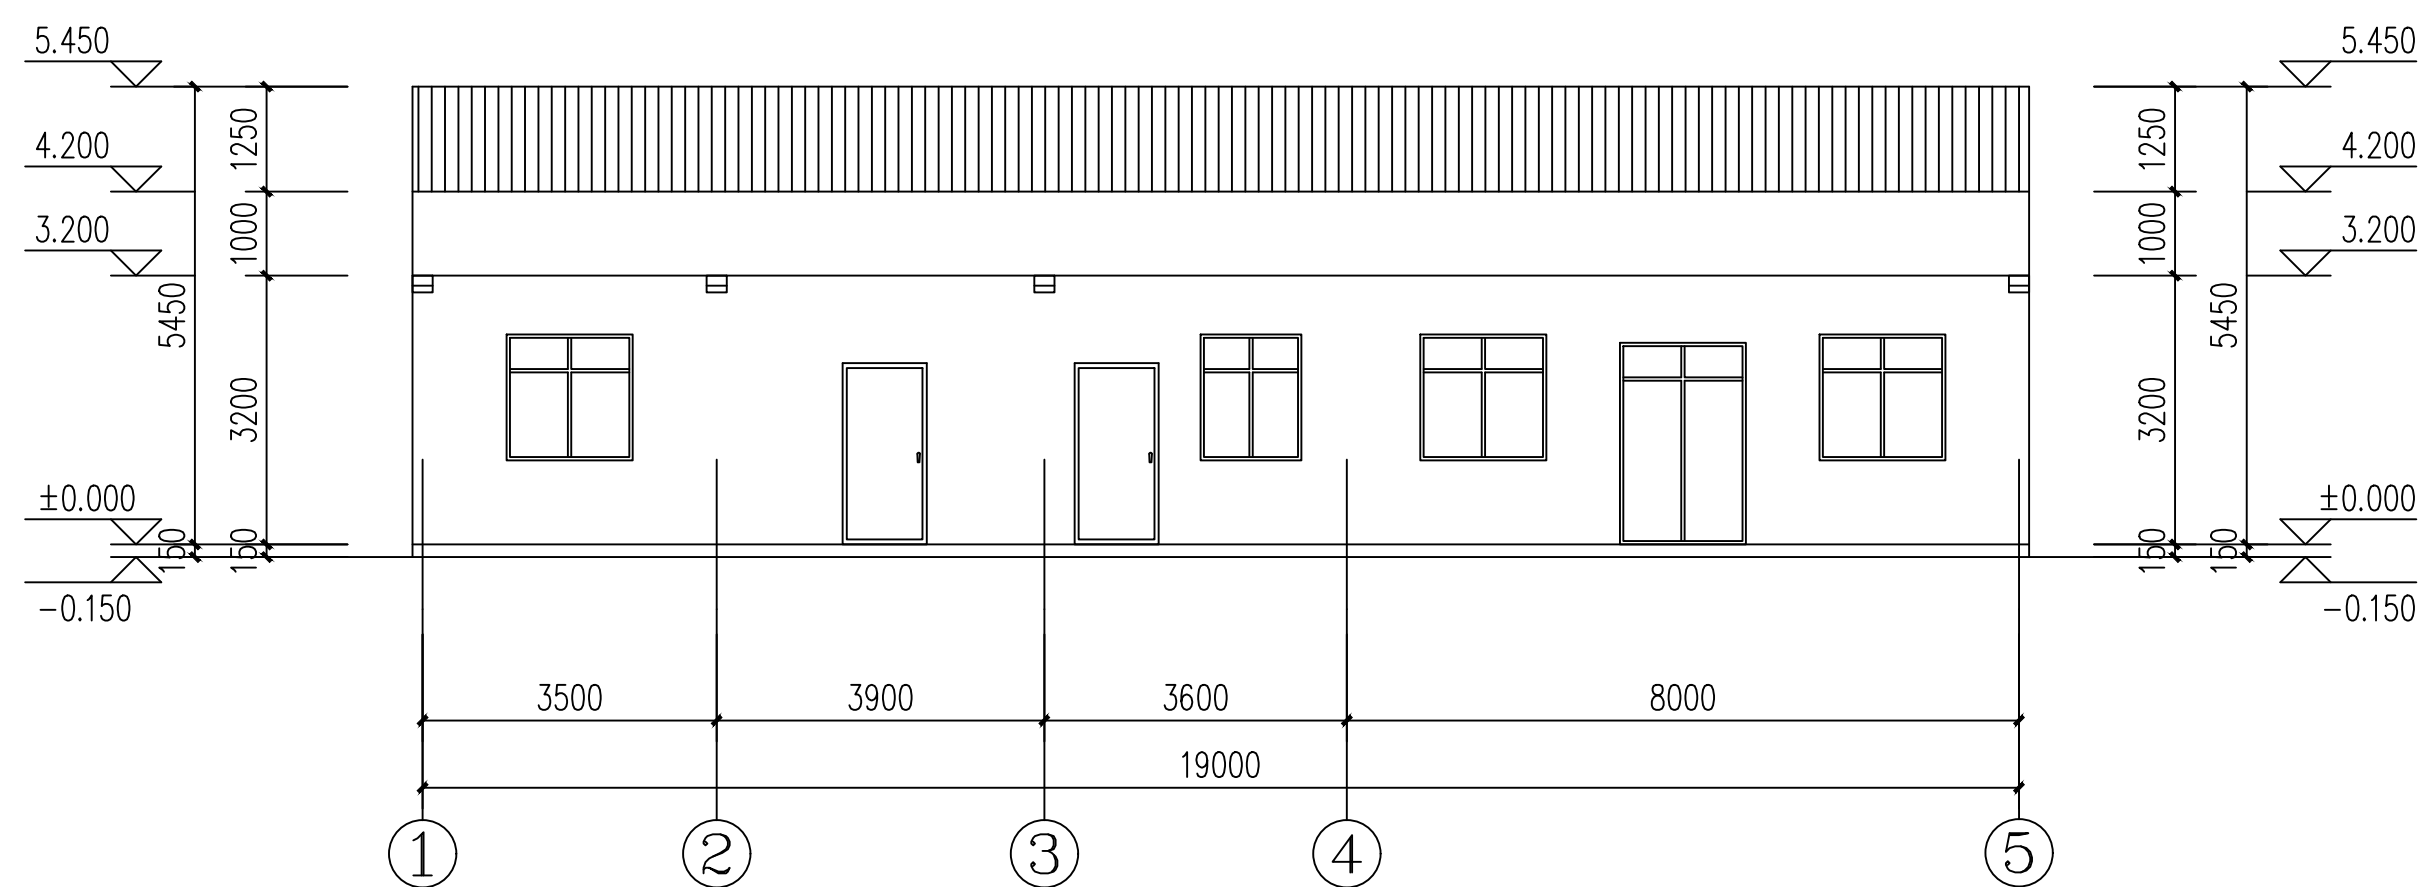


食堂正立面图 1:100

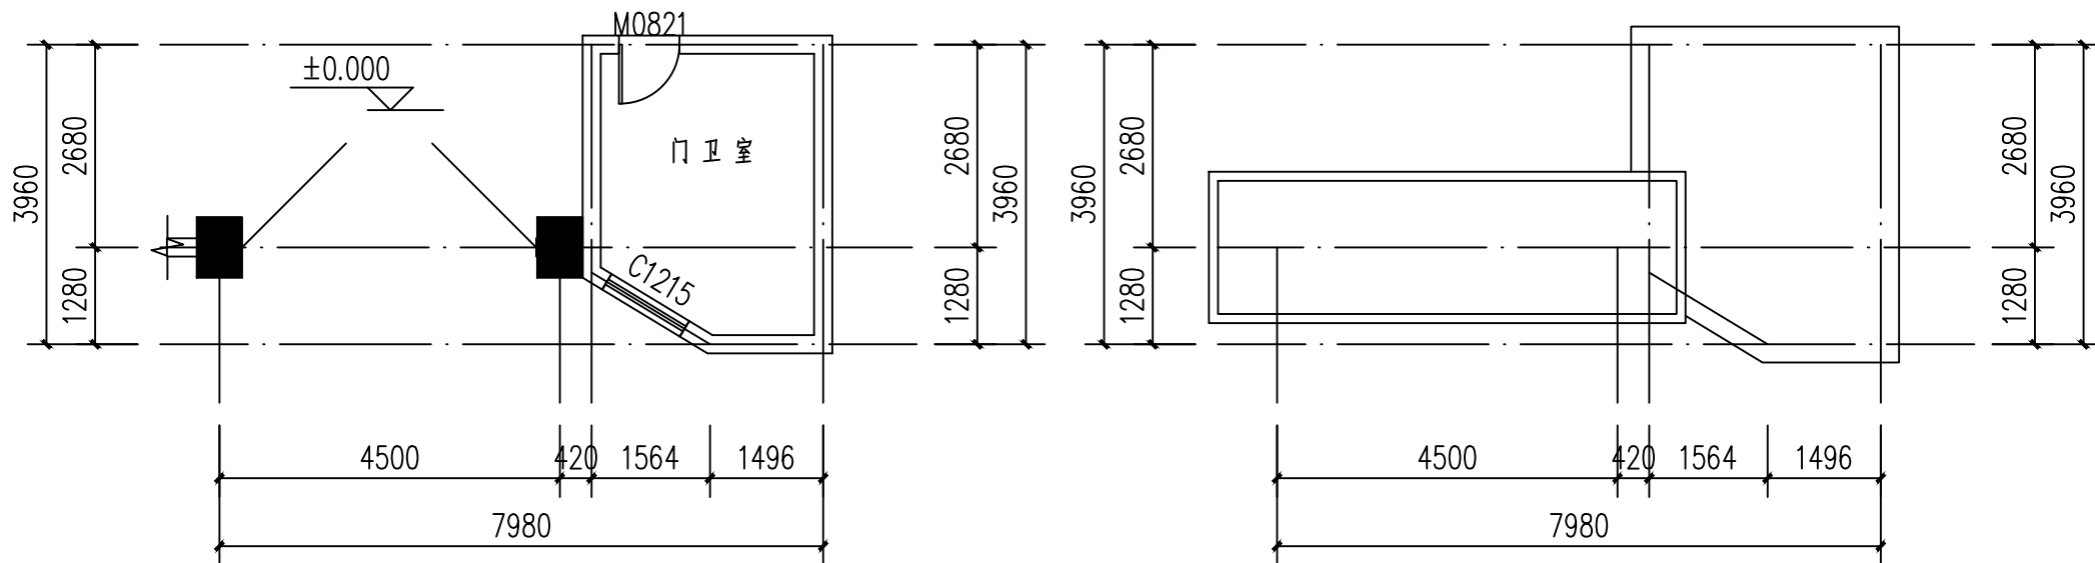

门楼平面图 1:100

门楼屋面平面图 1:100

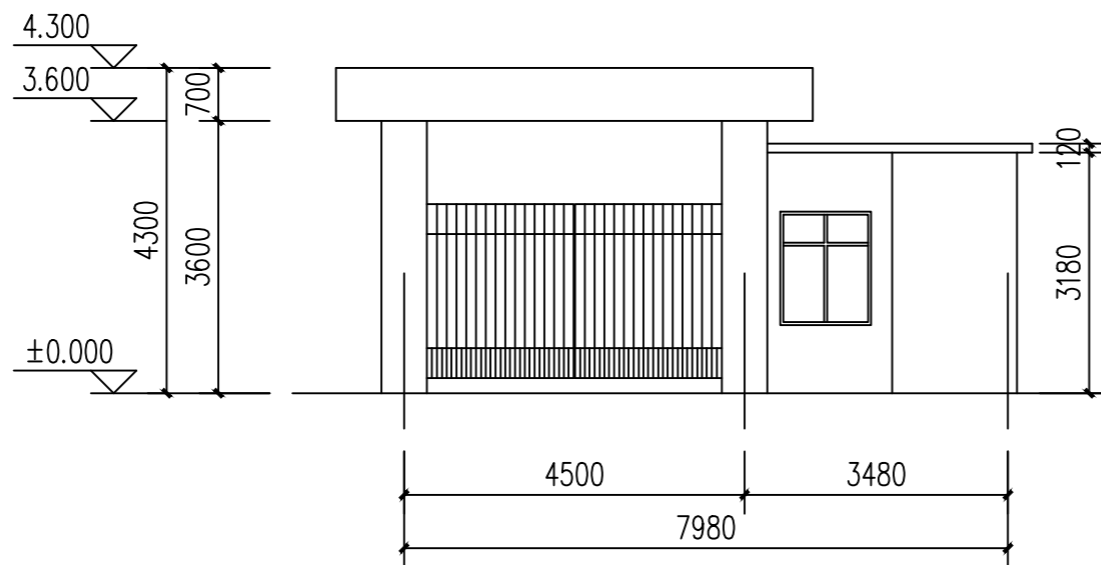

门楼正立面图 1:100